


DWARSPROFIEL 313

Km 13187.93m
Hsch 1/100
Lsch 1/100
Vvlak 39.00T.A.W.

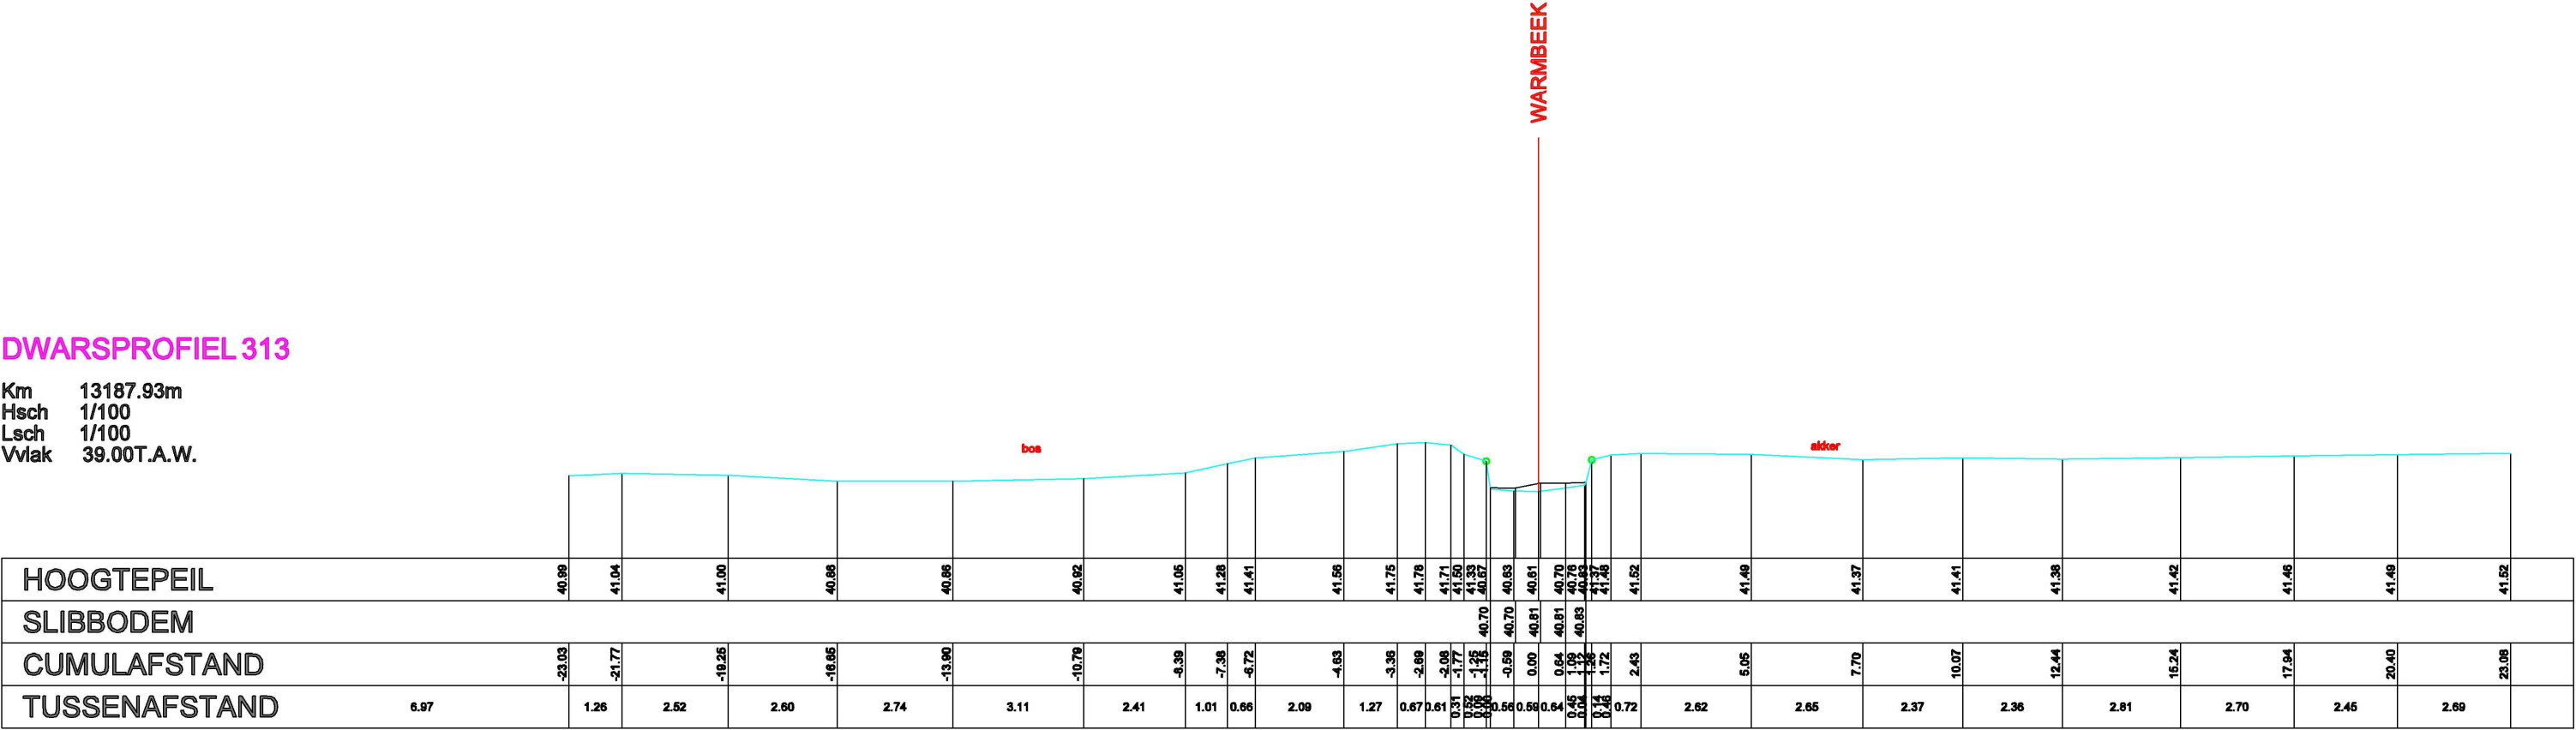

Datum opmeting: 03/05/2004, Warmbeek