


DWARSPROFIEL 314

Km 13237.84m
Hsch 1/100
Lsch 1/100
Vvlak 39.00T.A.W.

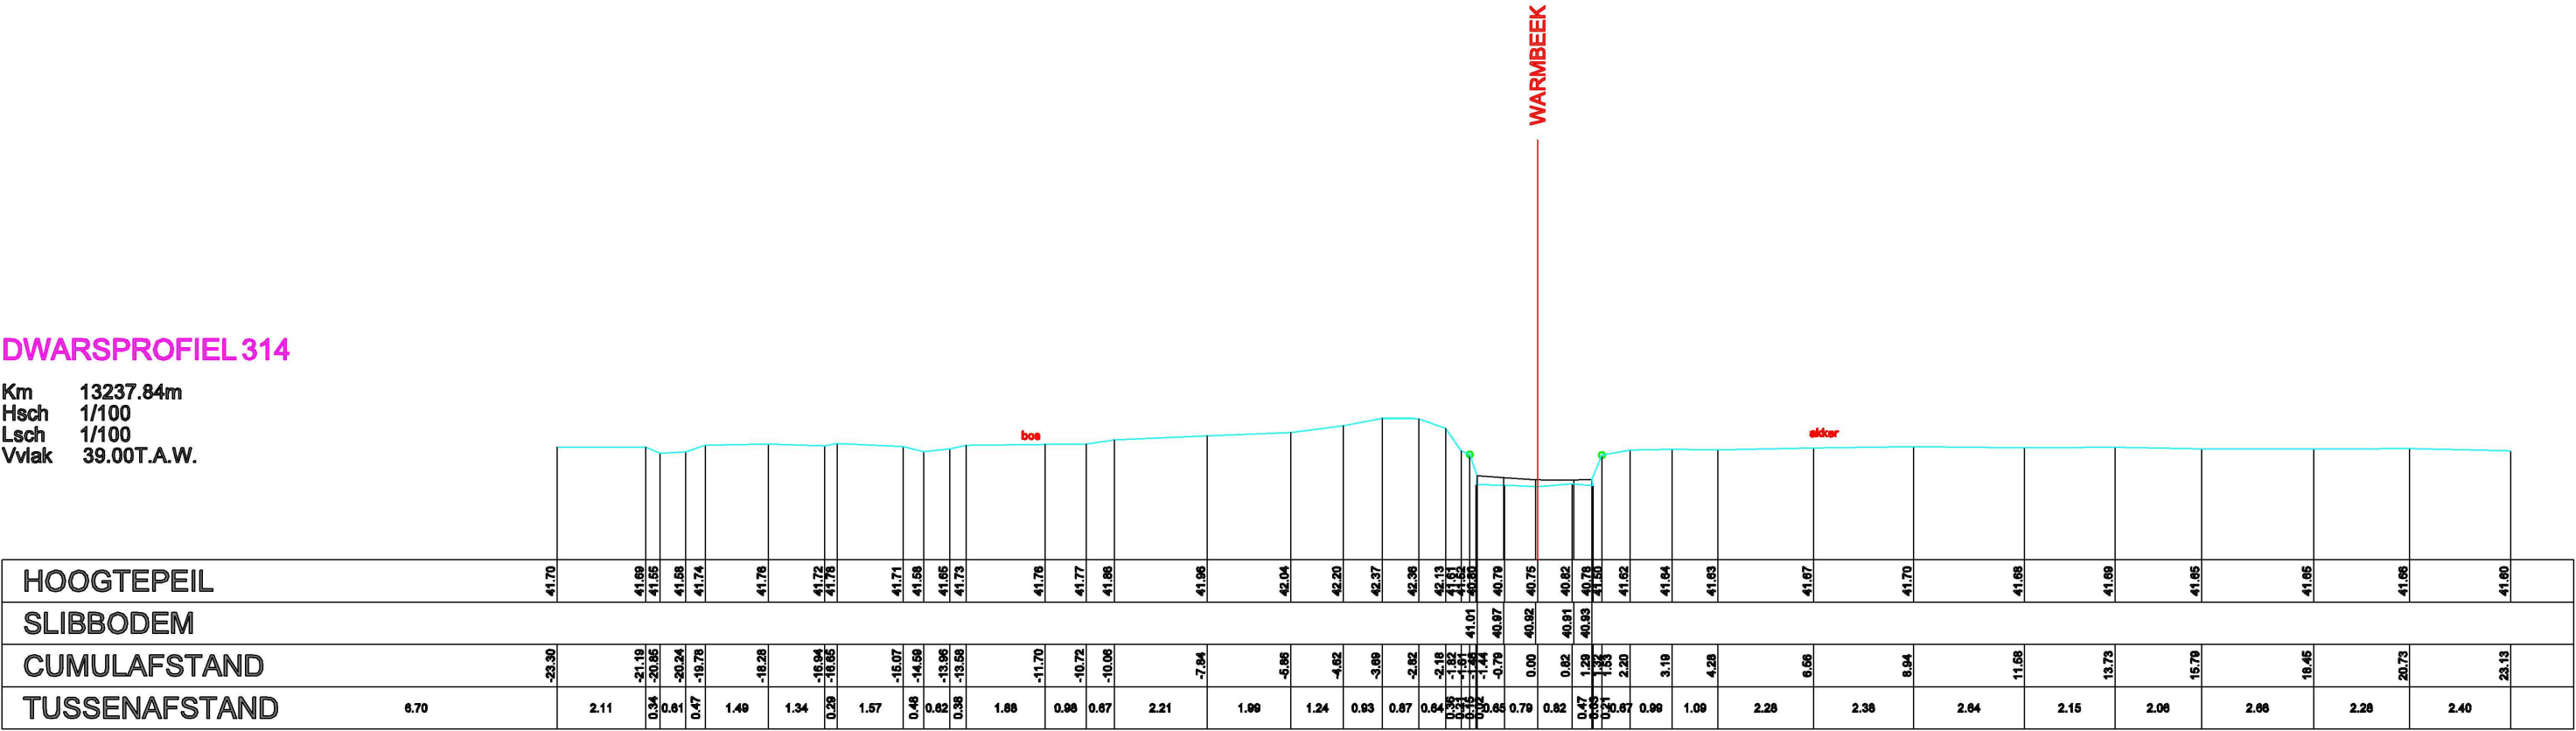

Datum opmeting: 03/05/2004, Warmbeek