


DWARSPROFIEL 315

Km 13278.98m  
Hsch 1/100  
Lsch 1/100  
Vvlak 39.00T.A.W.

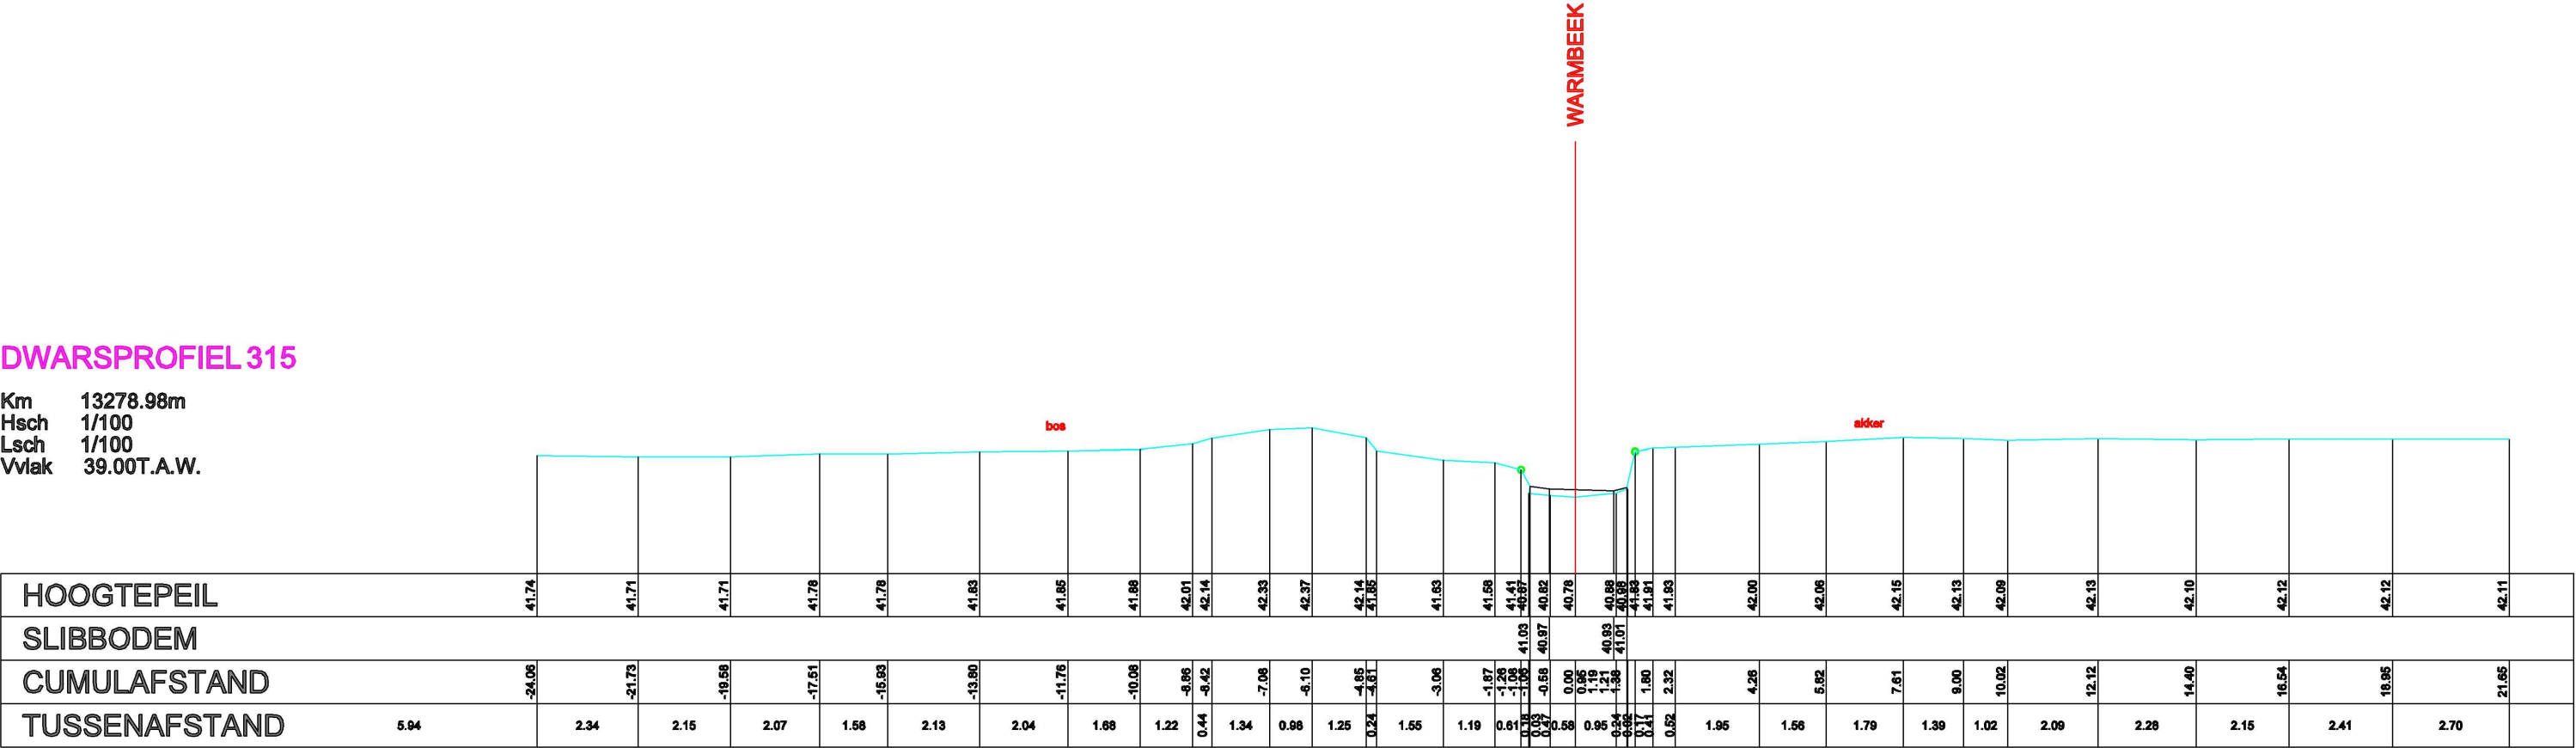

Datum opmeting: 03/05/2004, Warmbeek