


DWARSPROFIEL 319

Km 13455.60m
Hsch 1/100
Lsch 1/100
Vviak 40.00T.A.W.

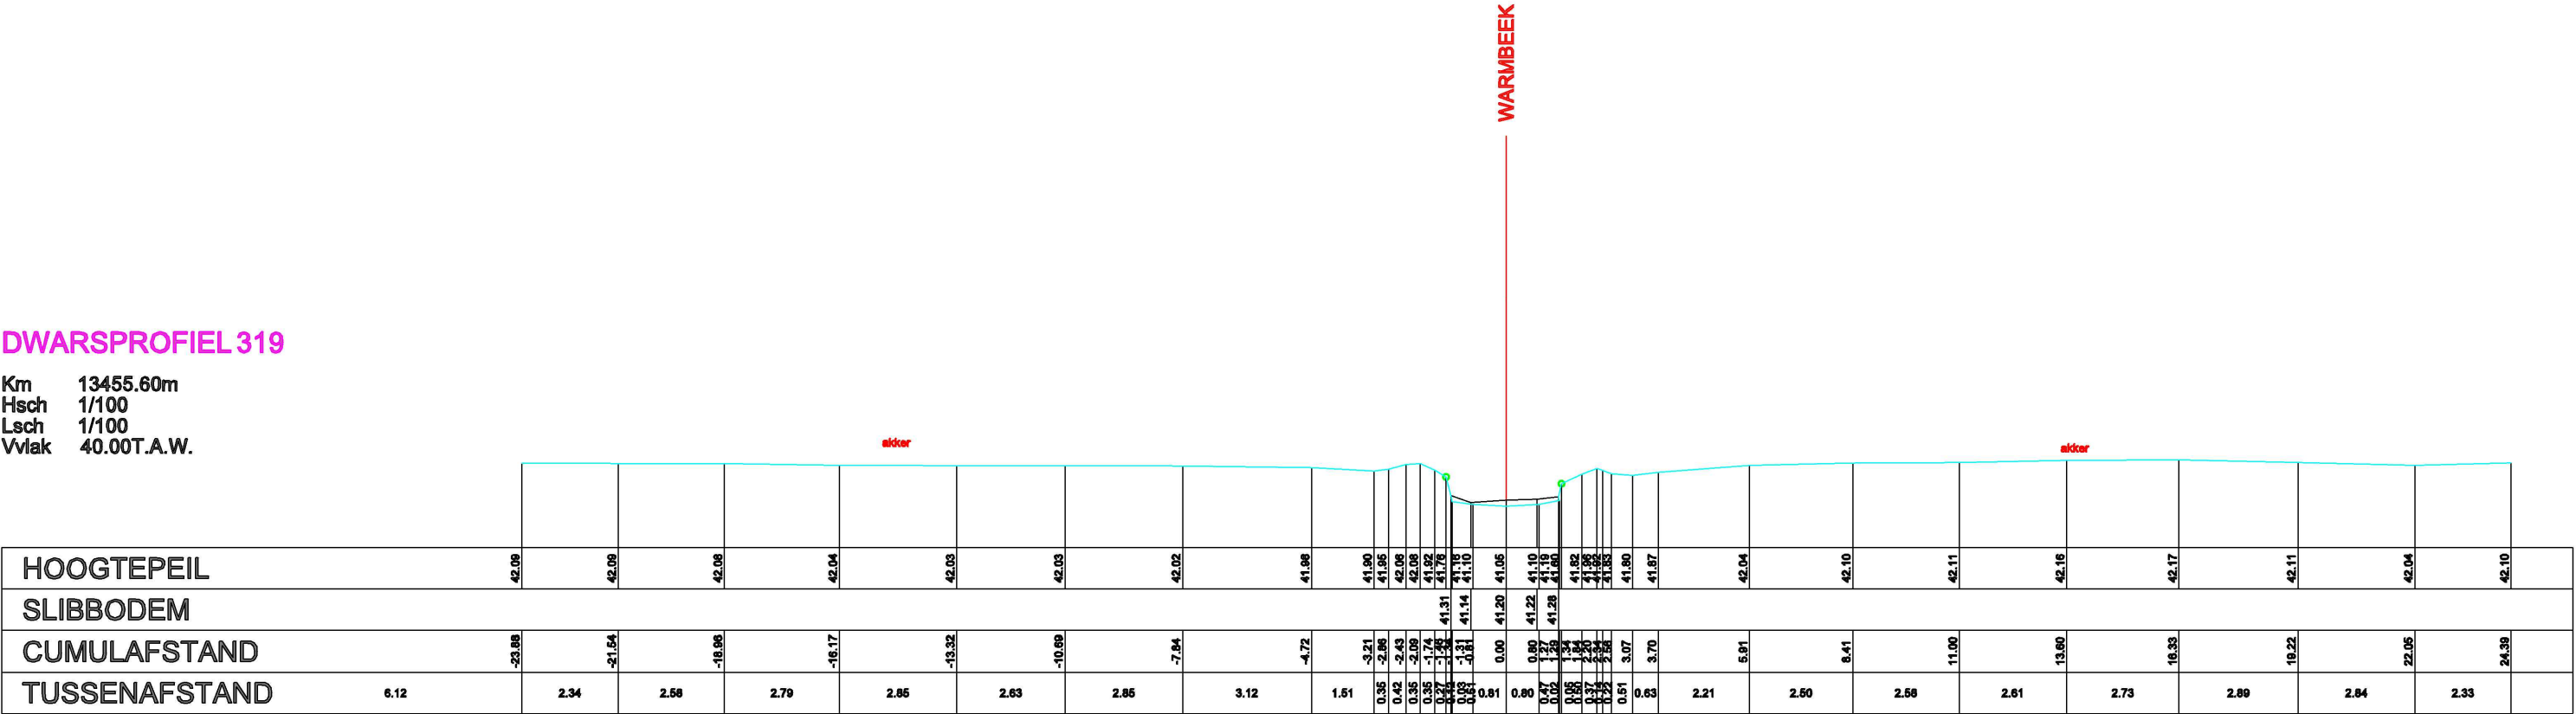

Datum opmeting: 03/05/2004, Warmbeek