


DWARSPROFIEL 320

Km 13507.44m
Hsch 1/100
Lsch 1/100
Vvlak 40.00T.A.W.

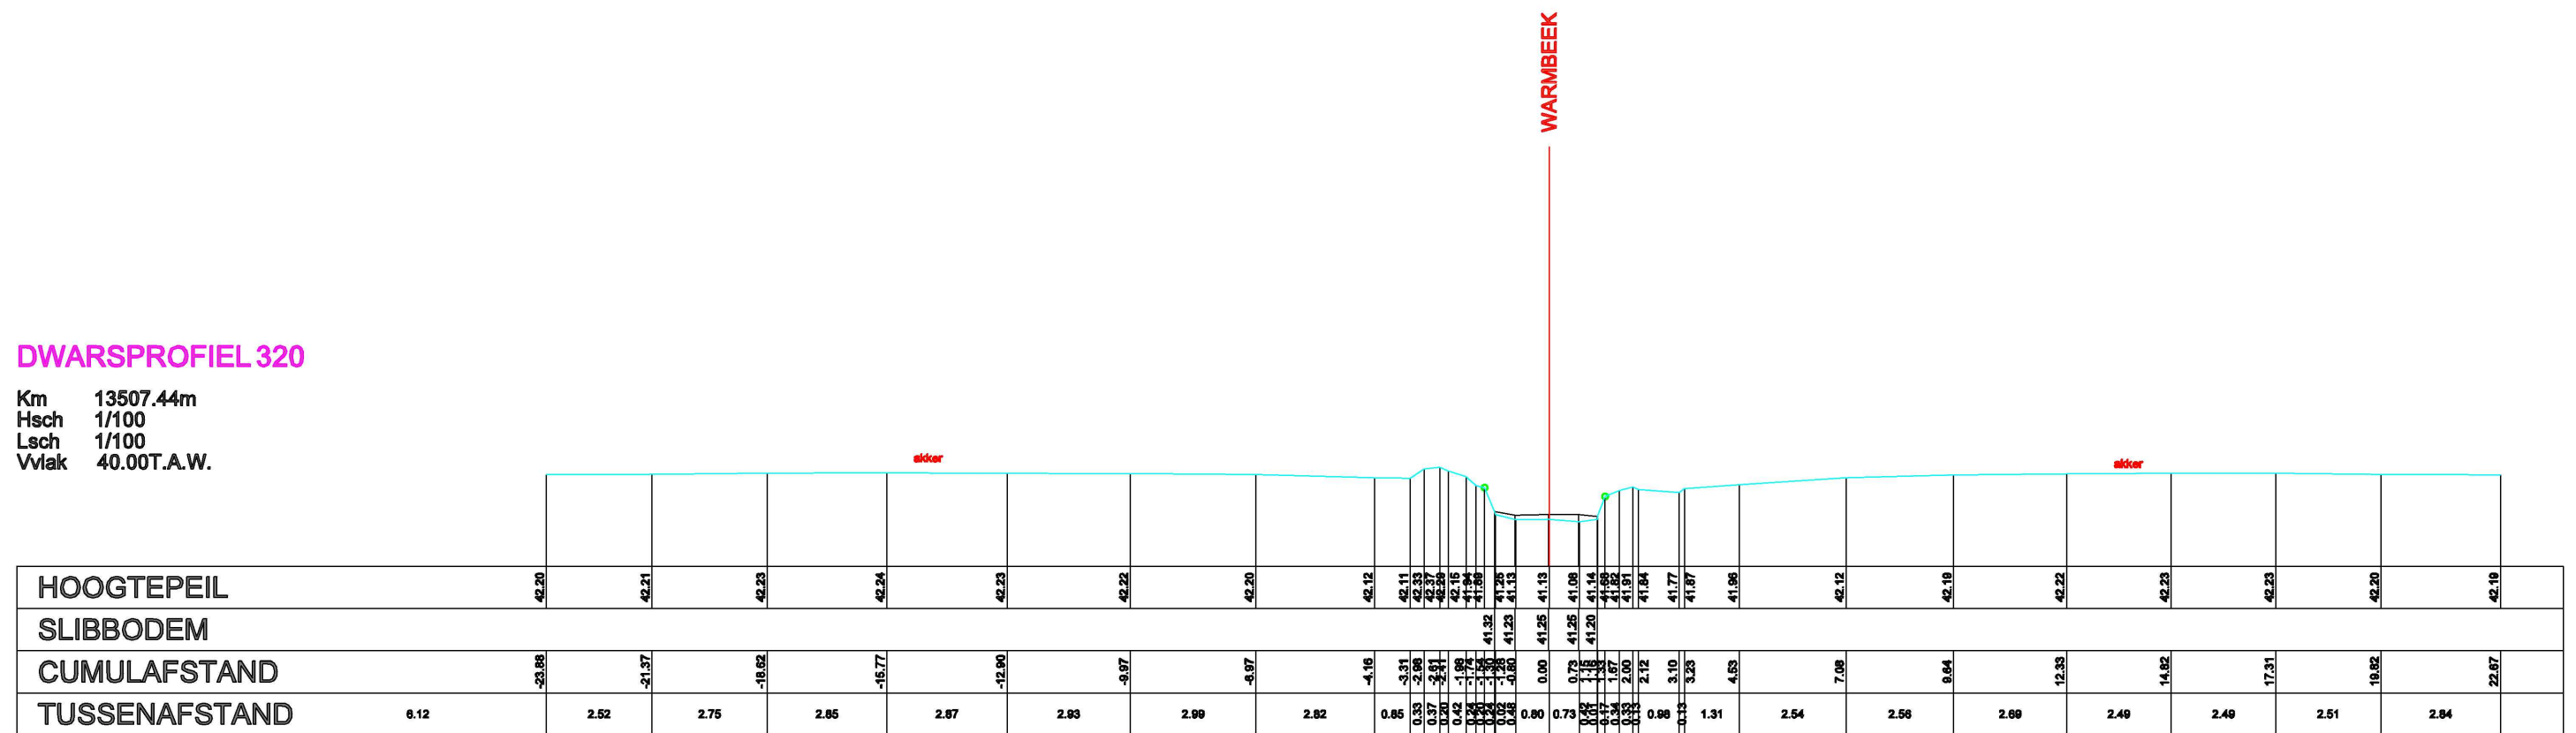

Datum opmeting: 03/05/2004, Warmbeek