


DWARSPROFIEL 321

Km 13561.47m
Hsch 1/100
Lsch 1/100
Vvlak 40.00T.A.W.

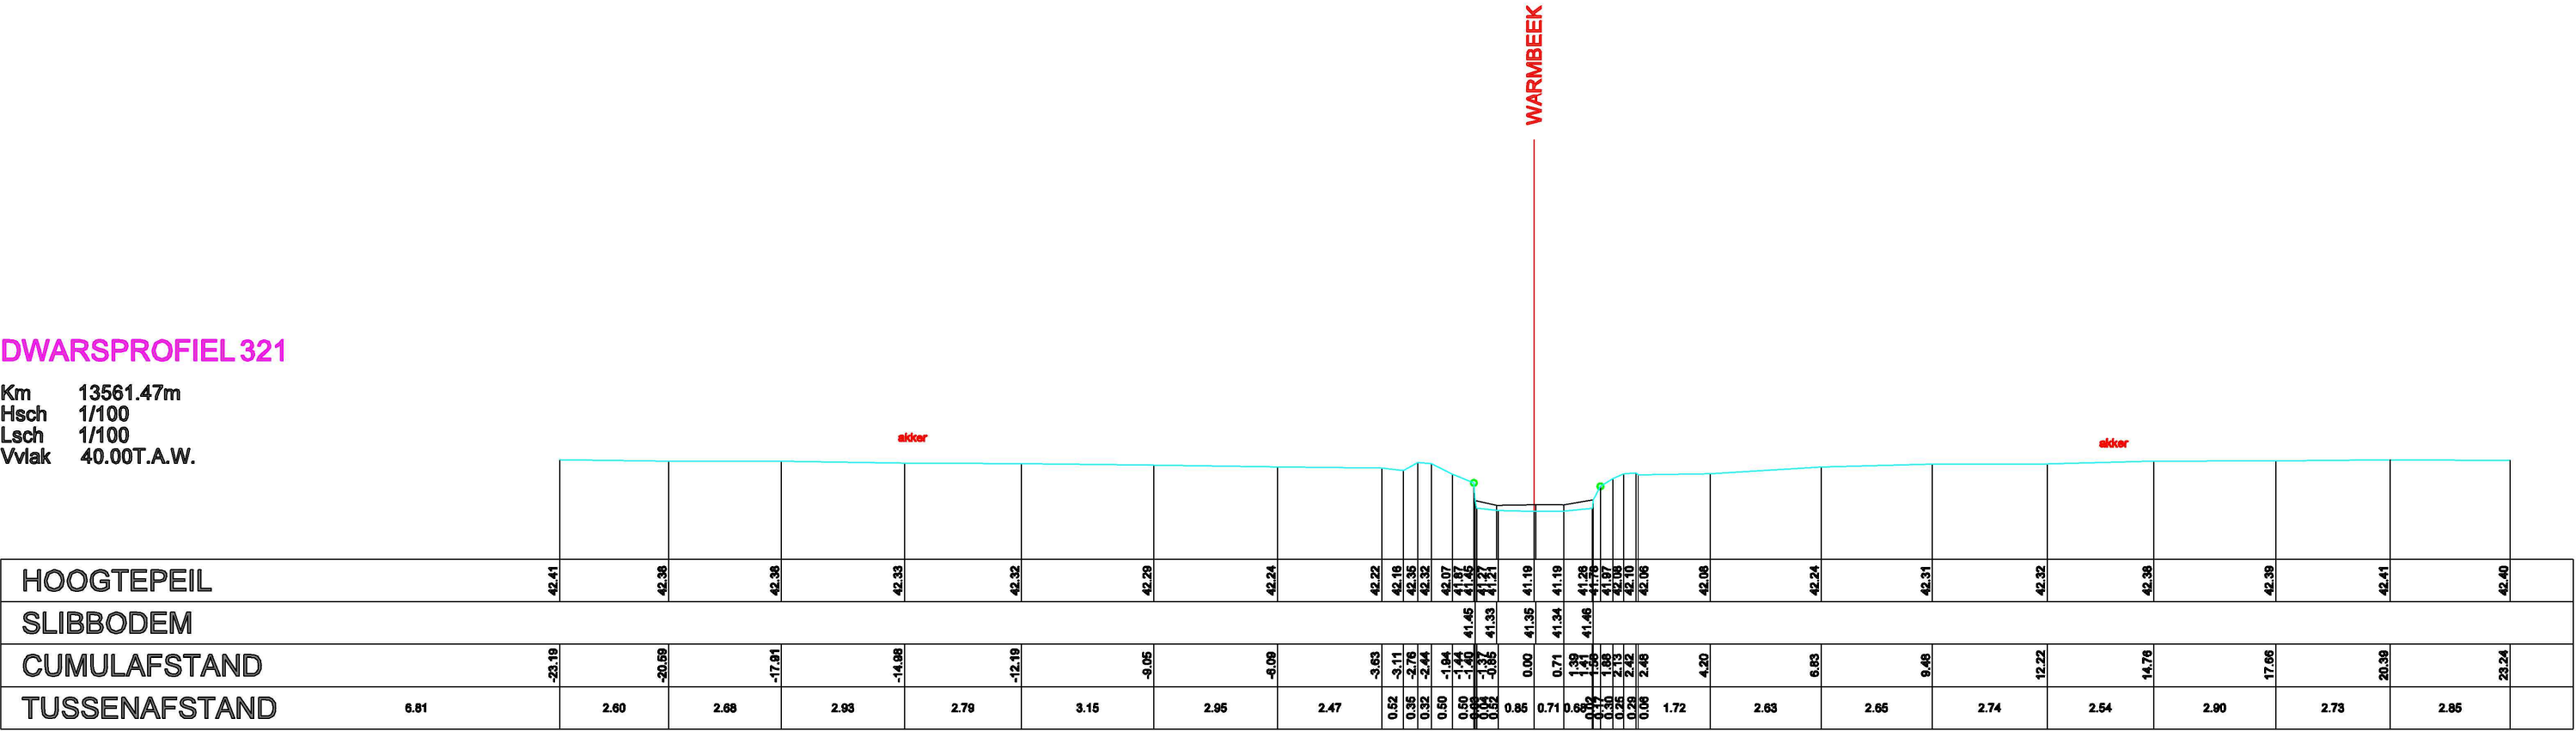

Datum opmeting: 03/05/2004, Warmbeek