


DWARSPROFIEL 323

Km 13666.04m
Hsch 1/100
Lsch 1/100
Vviak 40.00T.A.W.

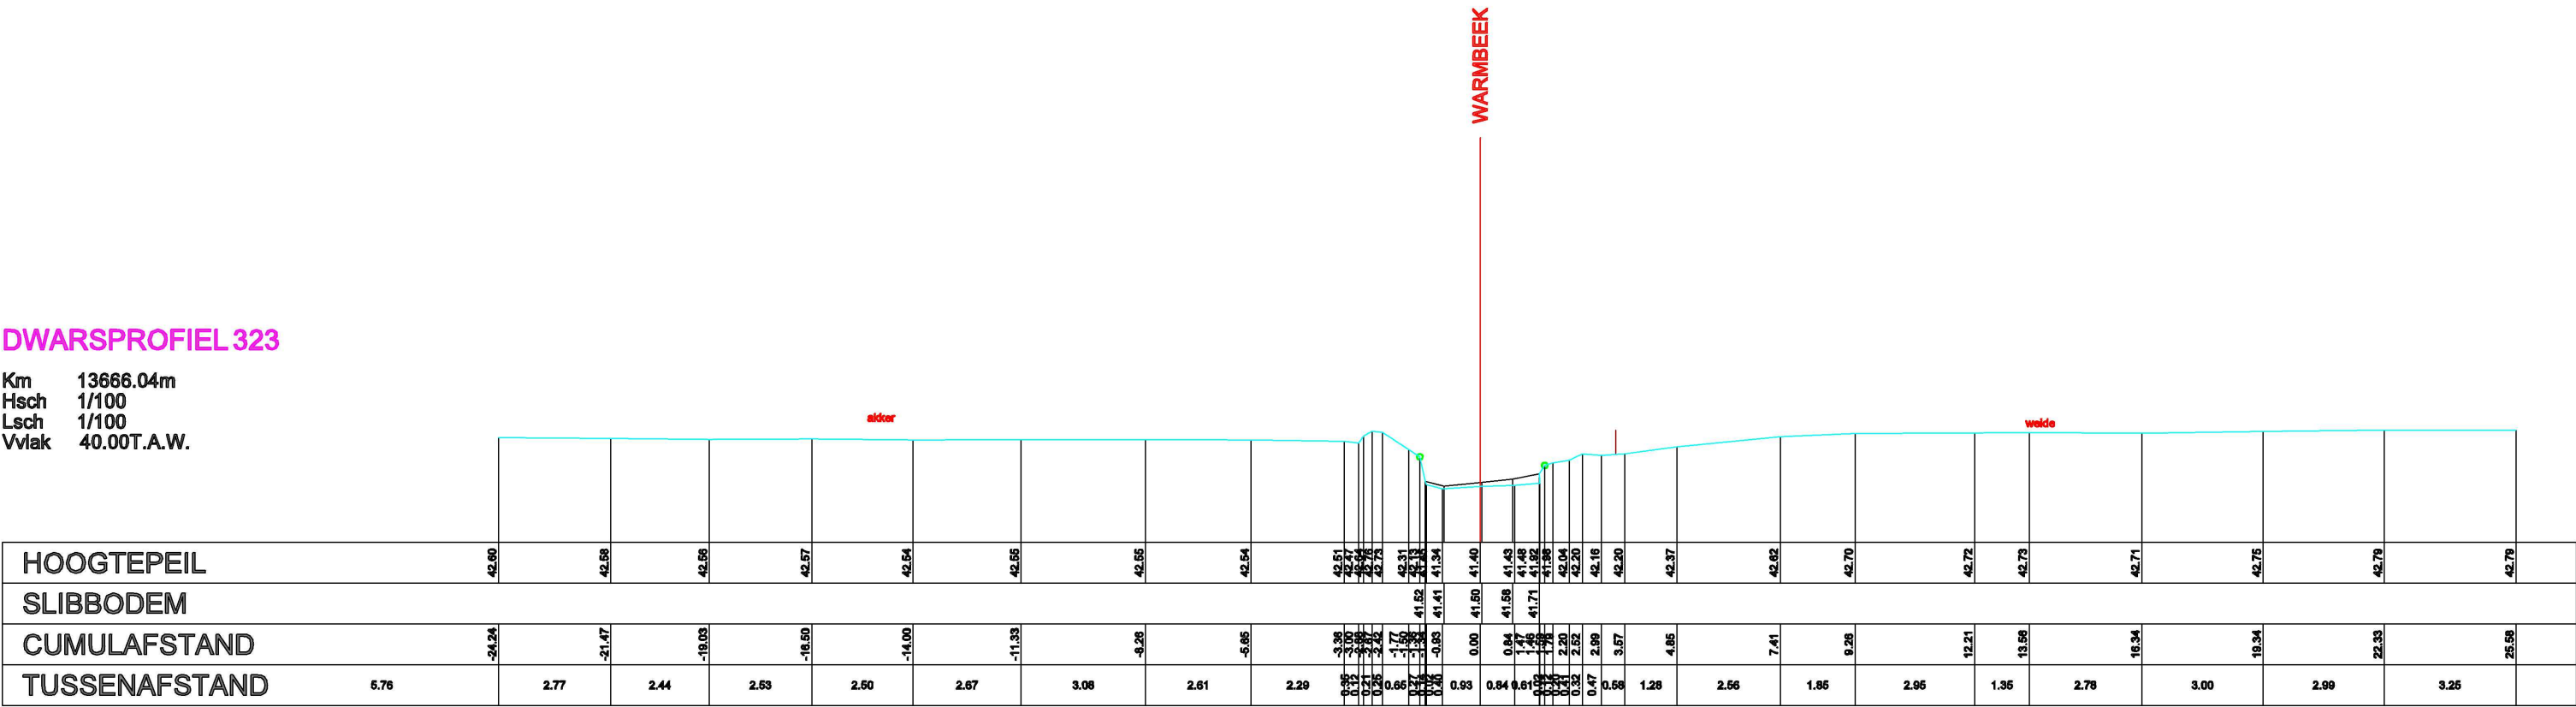

Datum opmeting: 03/05/2004, Warmbeek