


DWARSPROFIEL 333

Km 14098.97m
Hsch 1/100
Lsch 1/100
Vvlak 40.00T.A.W.

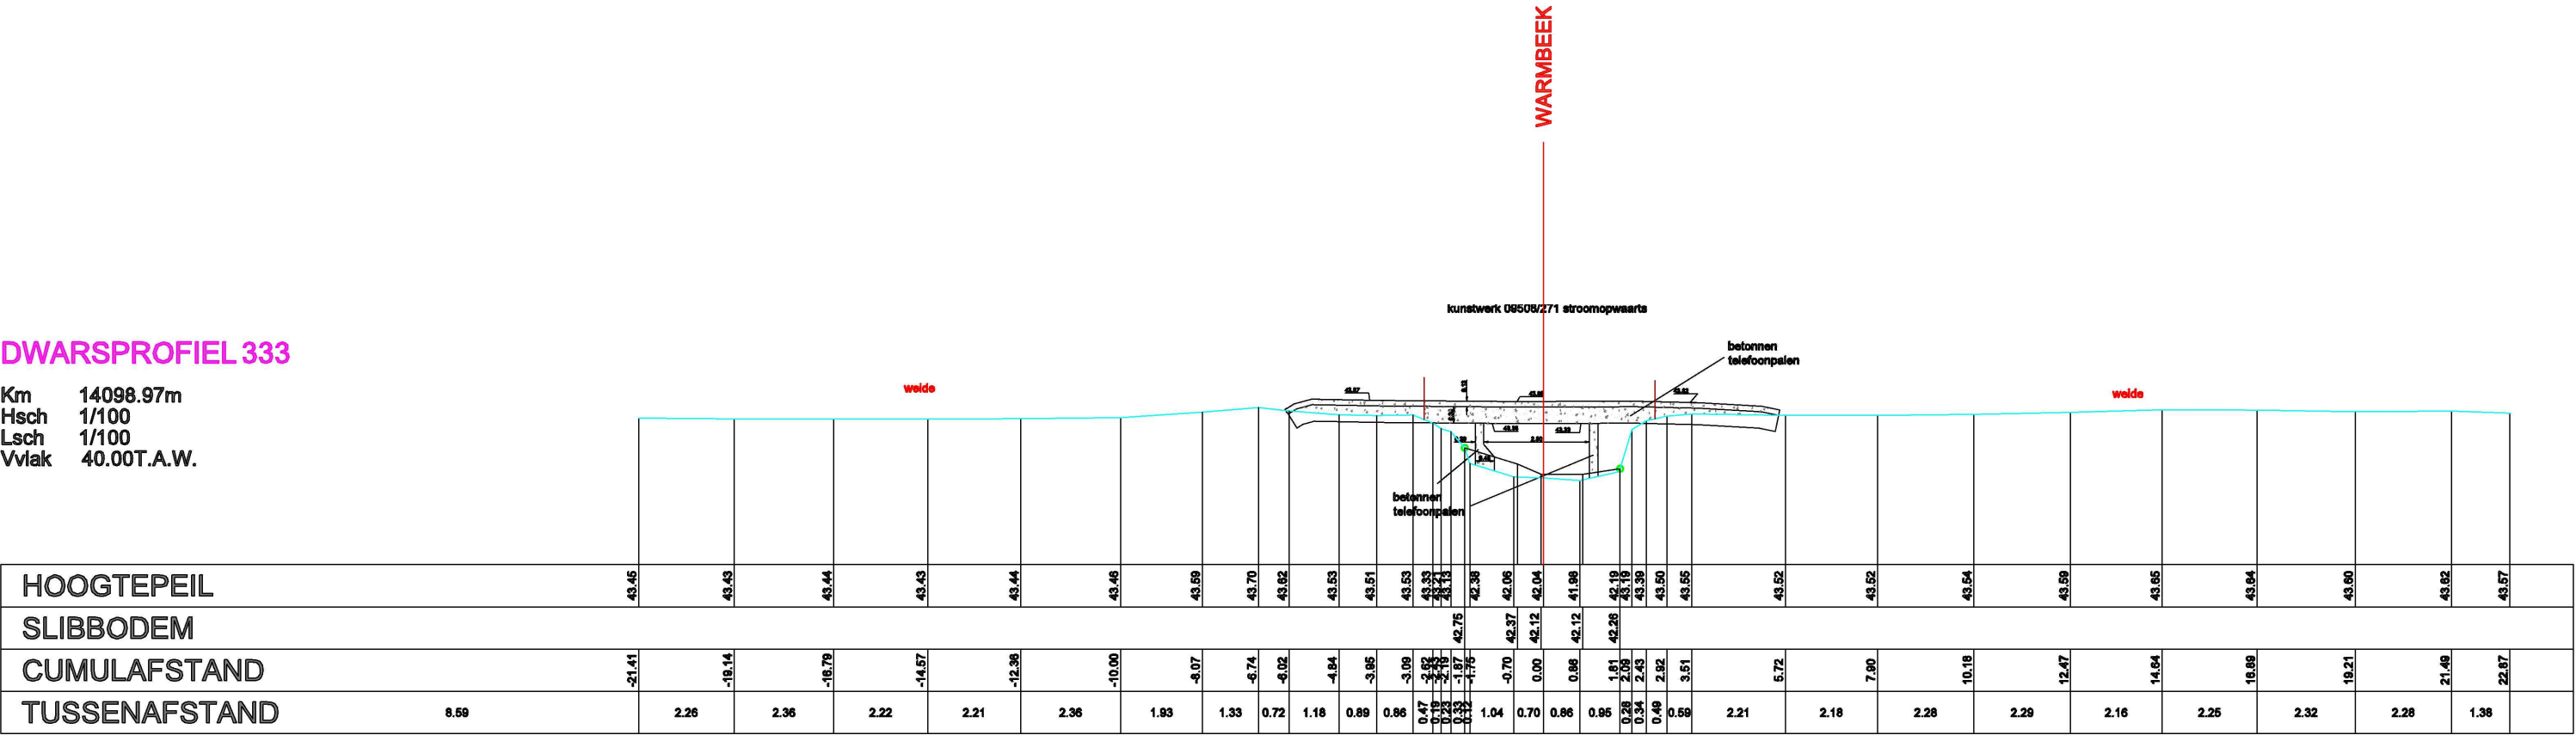

Datum opmeting: 03/05/2004, Warmbeek