


DWARSPROFIEL 349

Km 14691.95m
Hsch 1/100
Lsch 1/100
Vlak 42.00T.A.W.

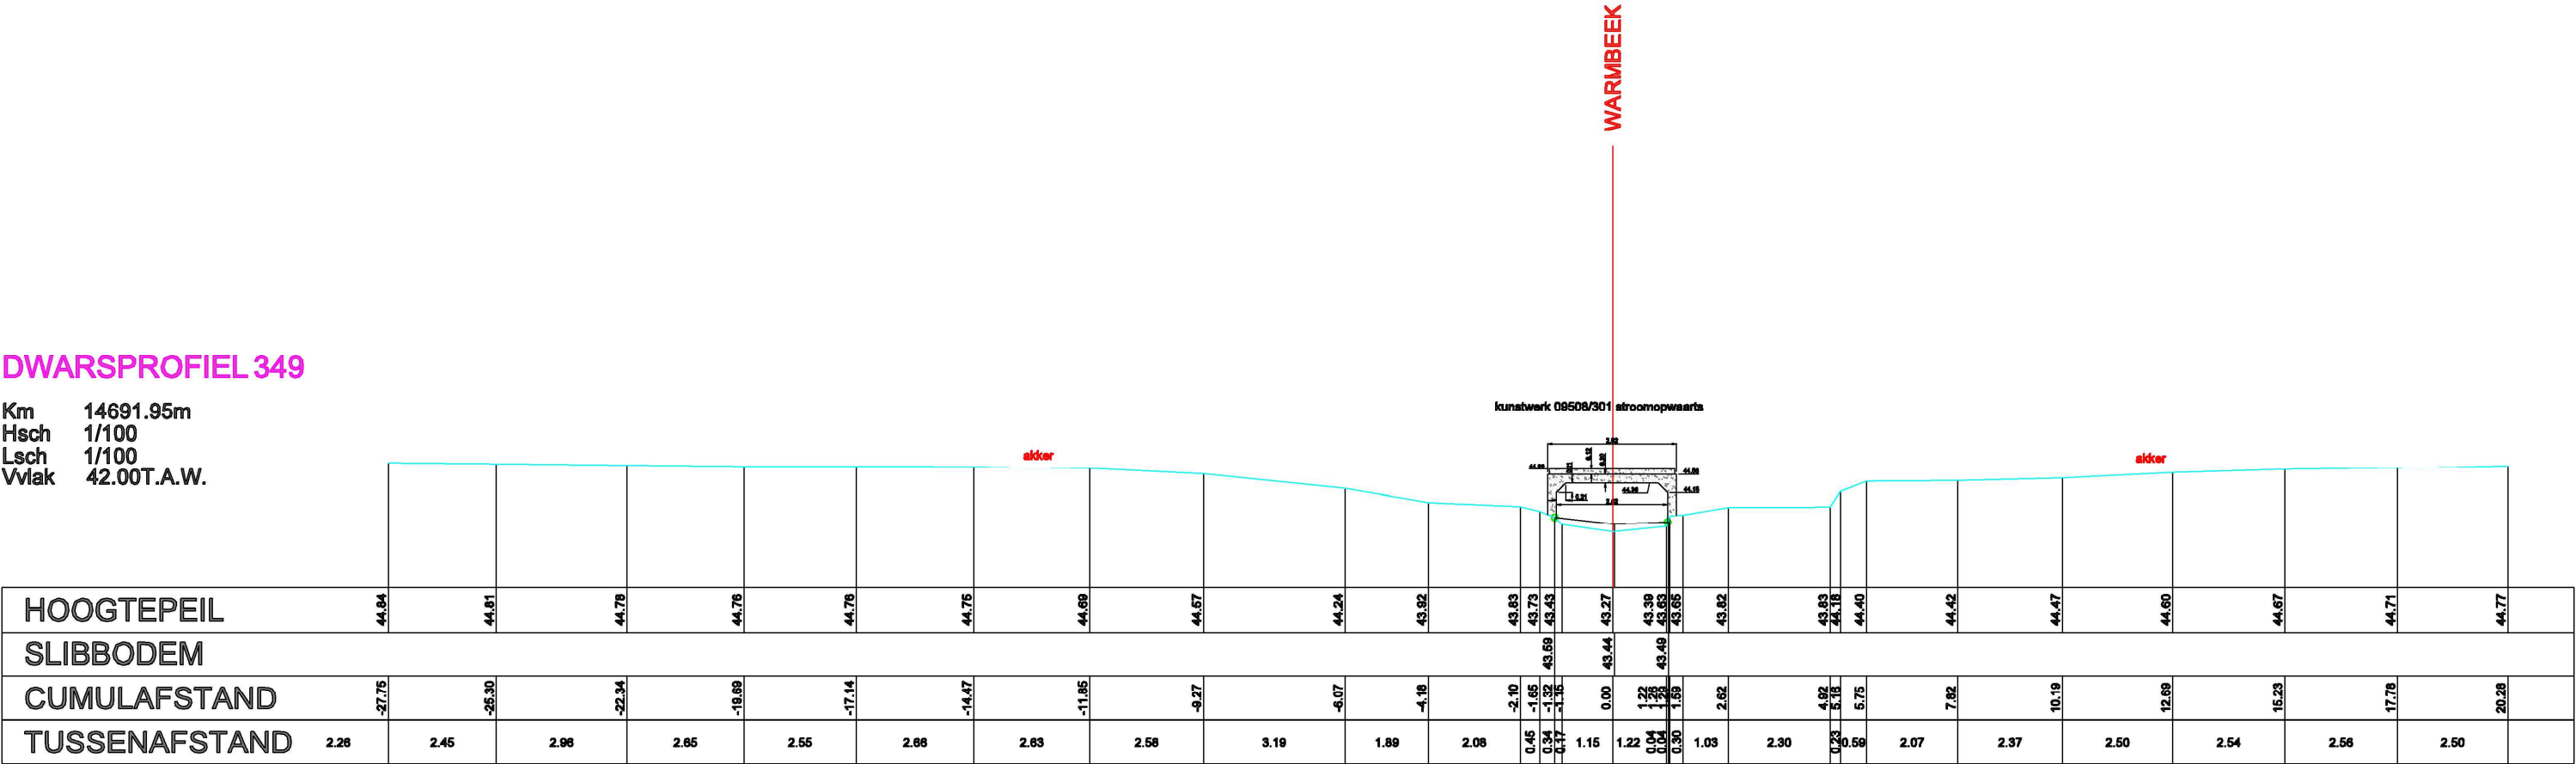

Datum opmeting: 03/05/2004, Warmbeek