


DWARSPROFIEL 351

Km 14768.94m
Hsch 1/100
Lsch 1/100
Vvlak 42.00T.A.W.

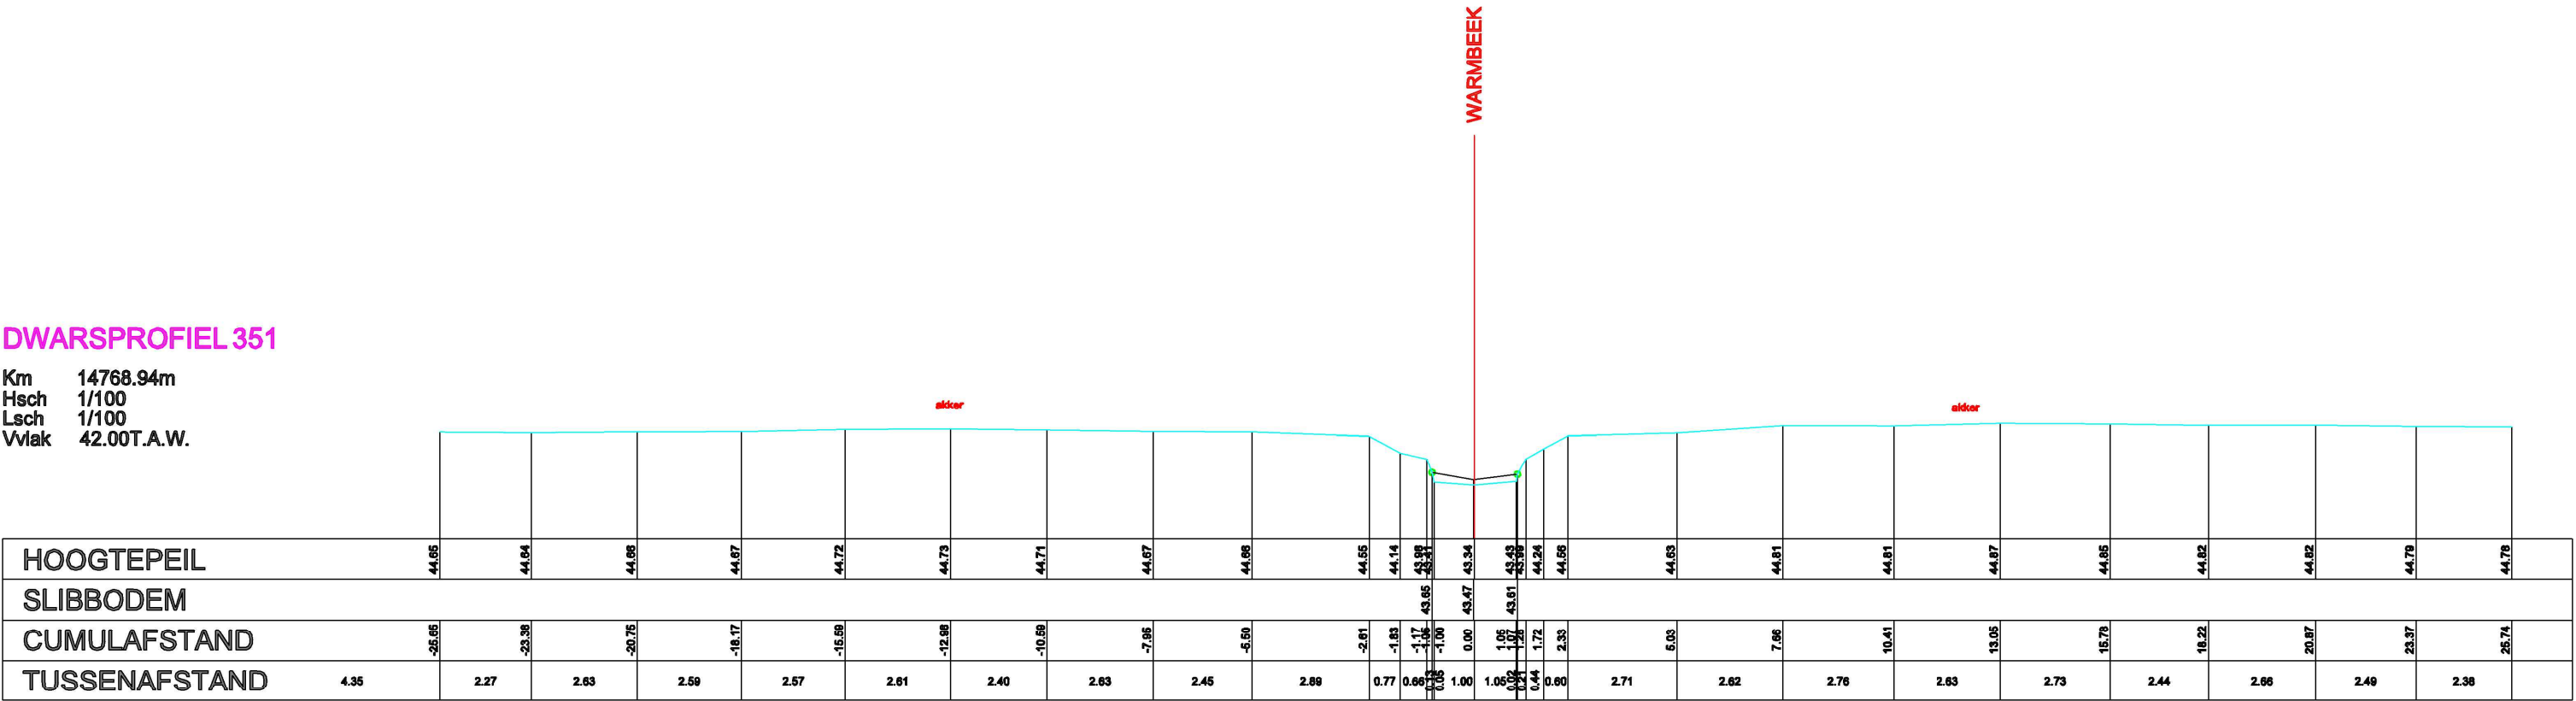

Datum opmeting: 03/05/2004, Warmbeek