


DWARSPROFIEL 353

Km 14869.59m
Hsch 1/100
Lsch 1/100
Vvlak 42.00T.A.W.

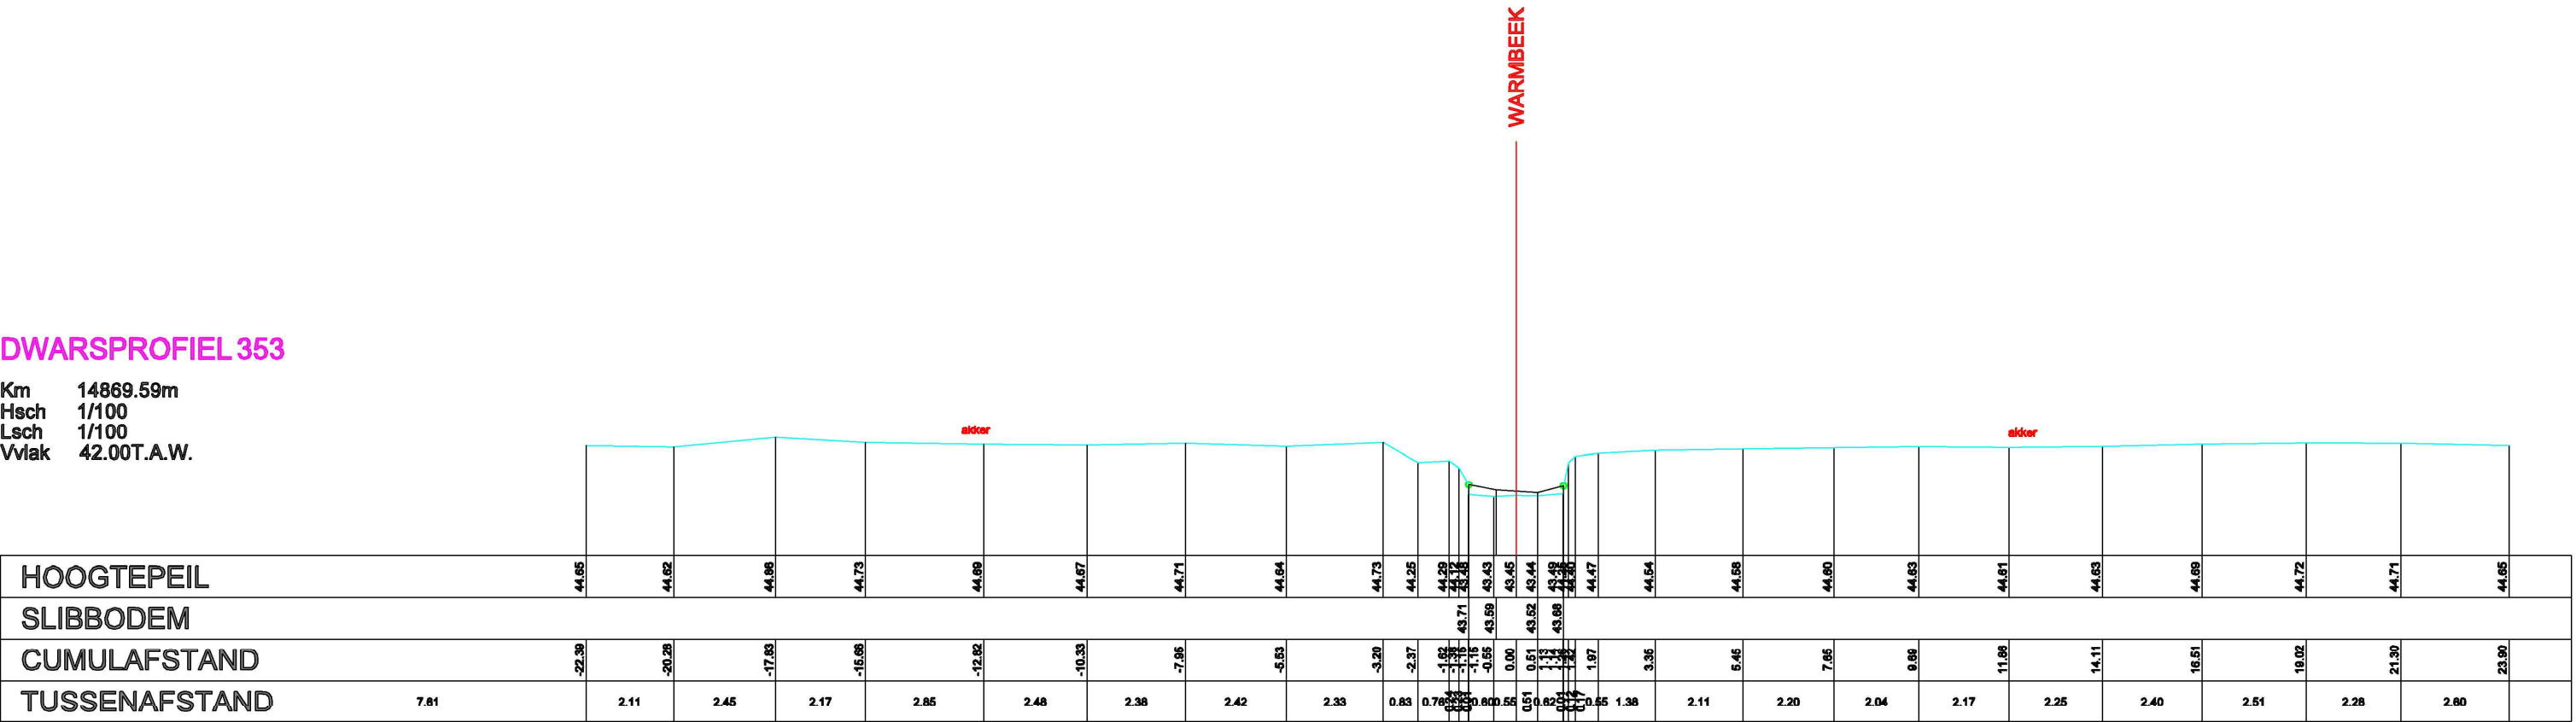

Datum opmeting: 03/05/2004, Warmbeek