


DWARSPROFIEL 355

Km 14961.53m
Hsch 1/100
Lsch 1/100
Vviak 42.00T.A.W.

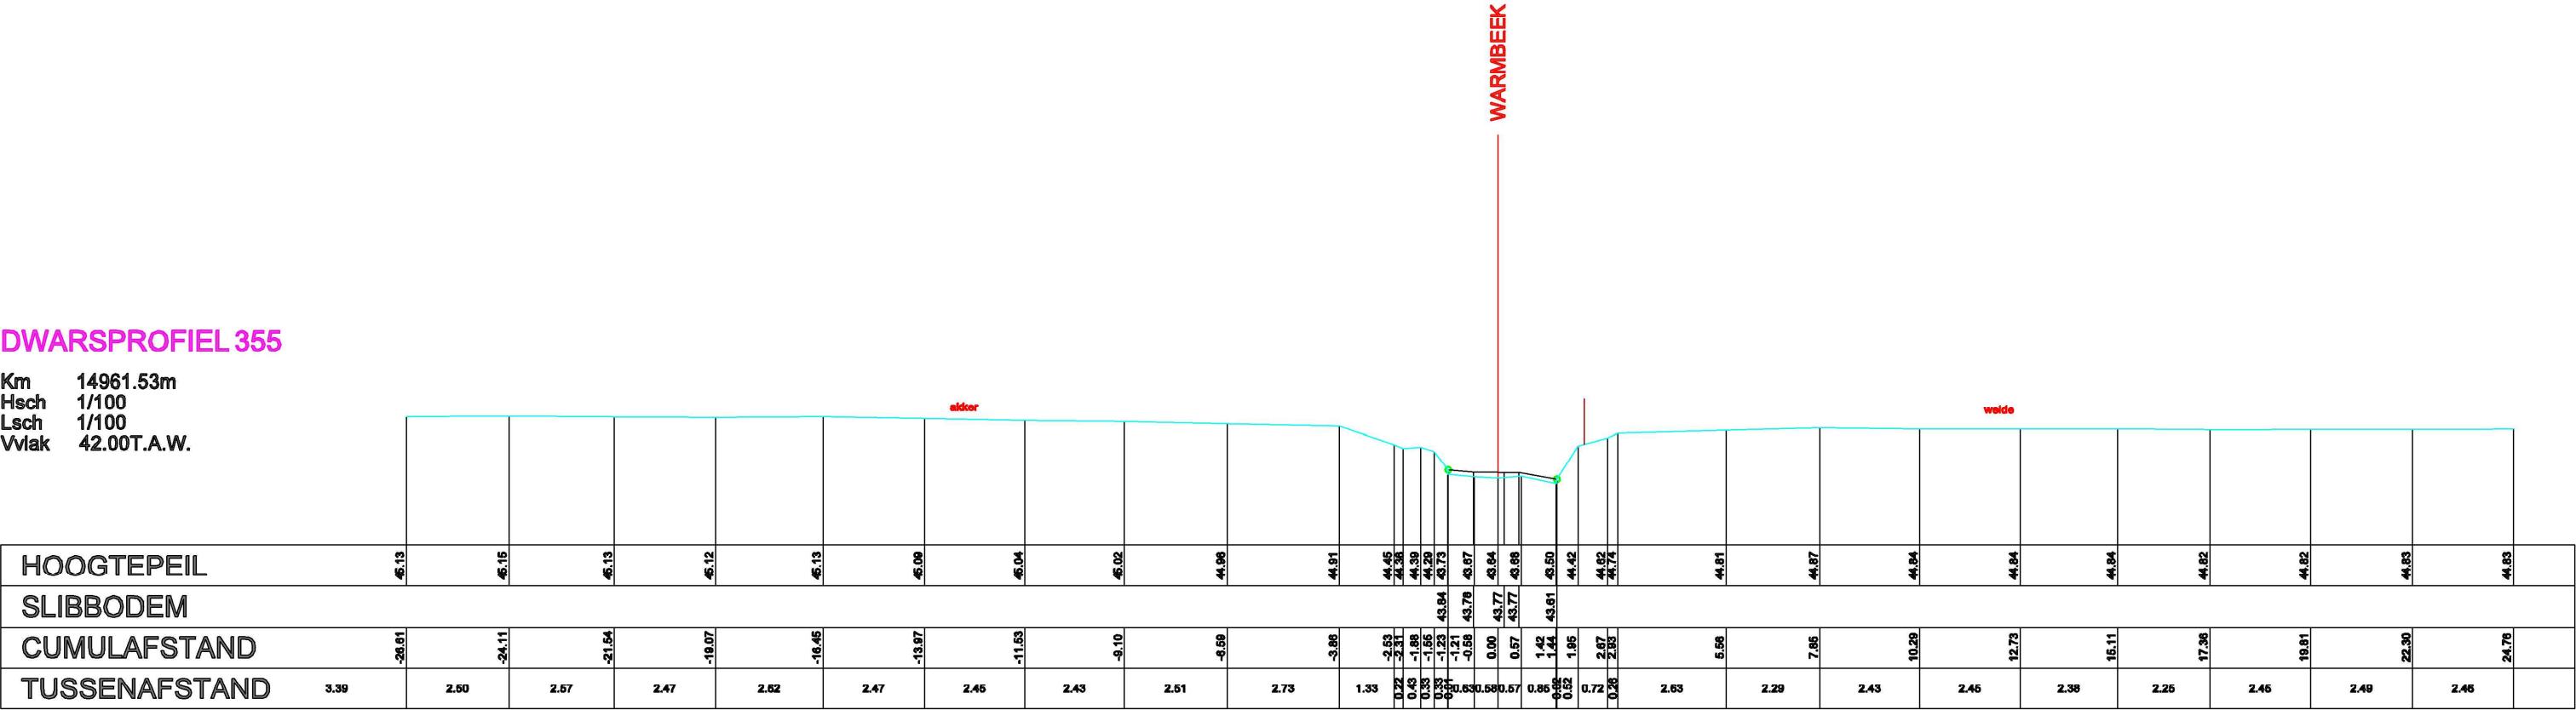

Datum opmeting: 03/05/2004, Warmbeek