


DWARSPROFIEL 358

Km 15113.19m
Hsch 1/100
Lsch 1/100
Vvlak 42.00T.A.W.

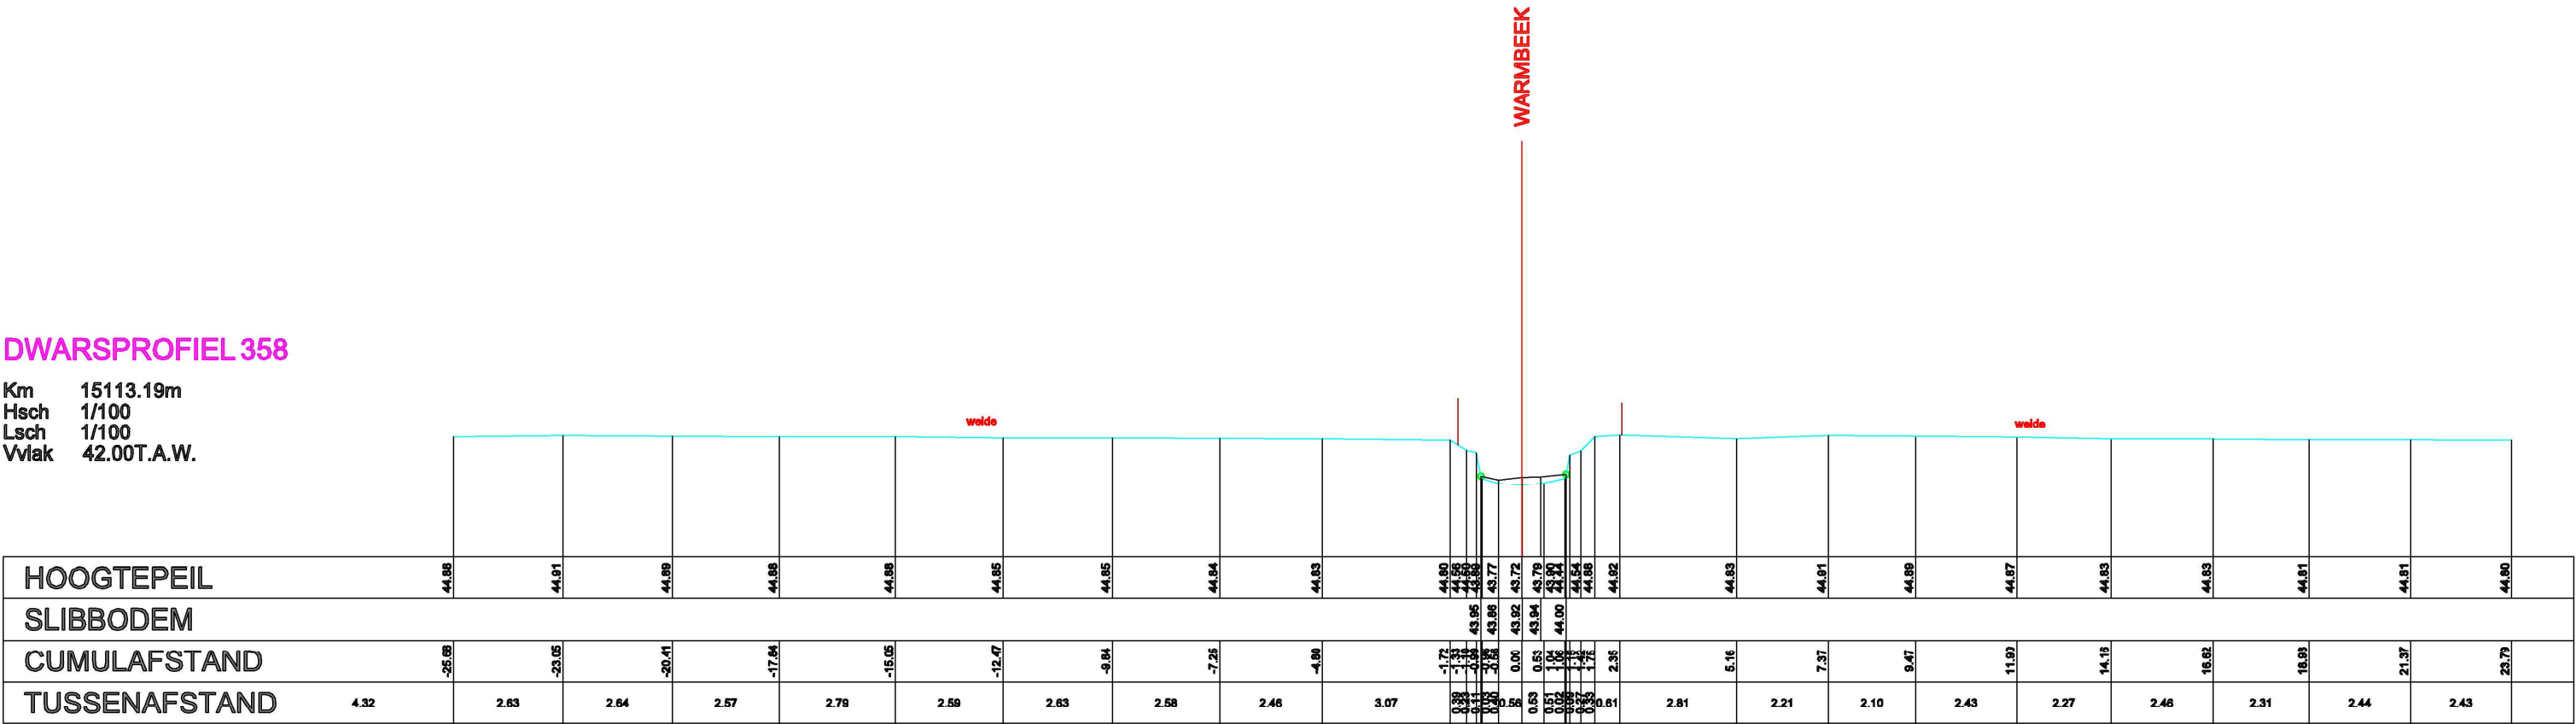

Datum opmeting: 03/05/2004, Warmbeek