


DWARSPROFIEL 363

Km 15302.41m
Hsch 1/100
Lsch 1/100
Vviak 42.00T.A.W.

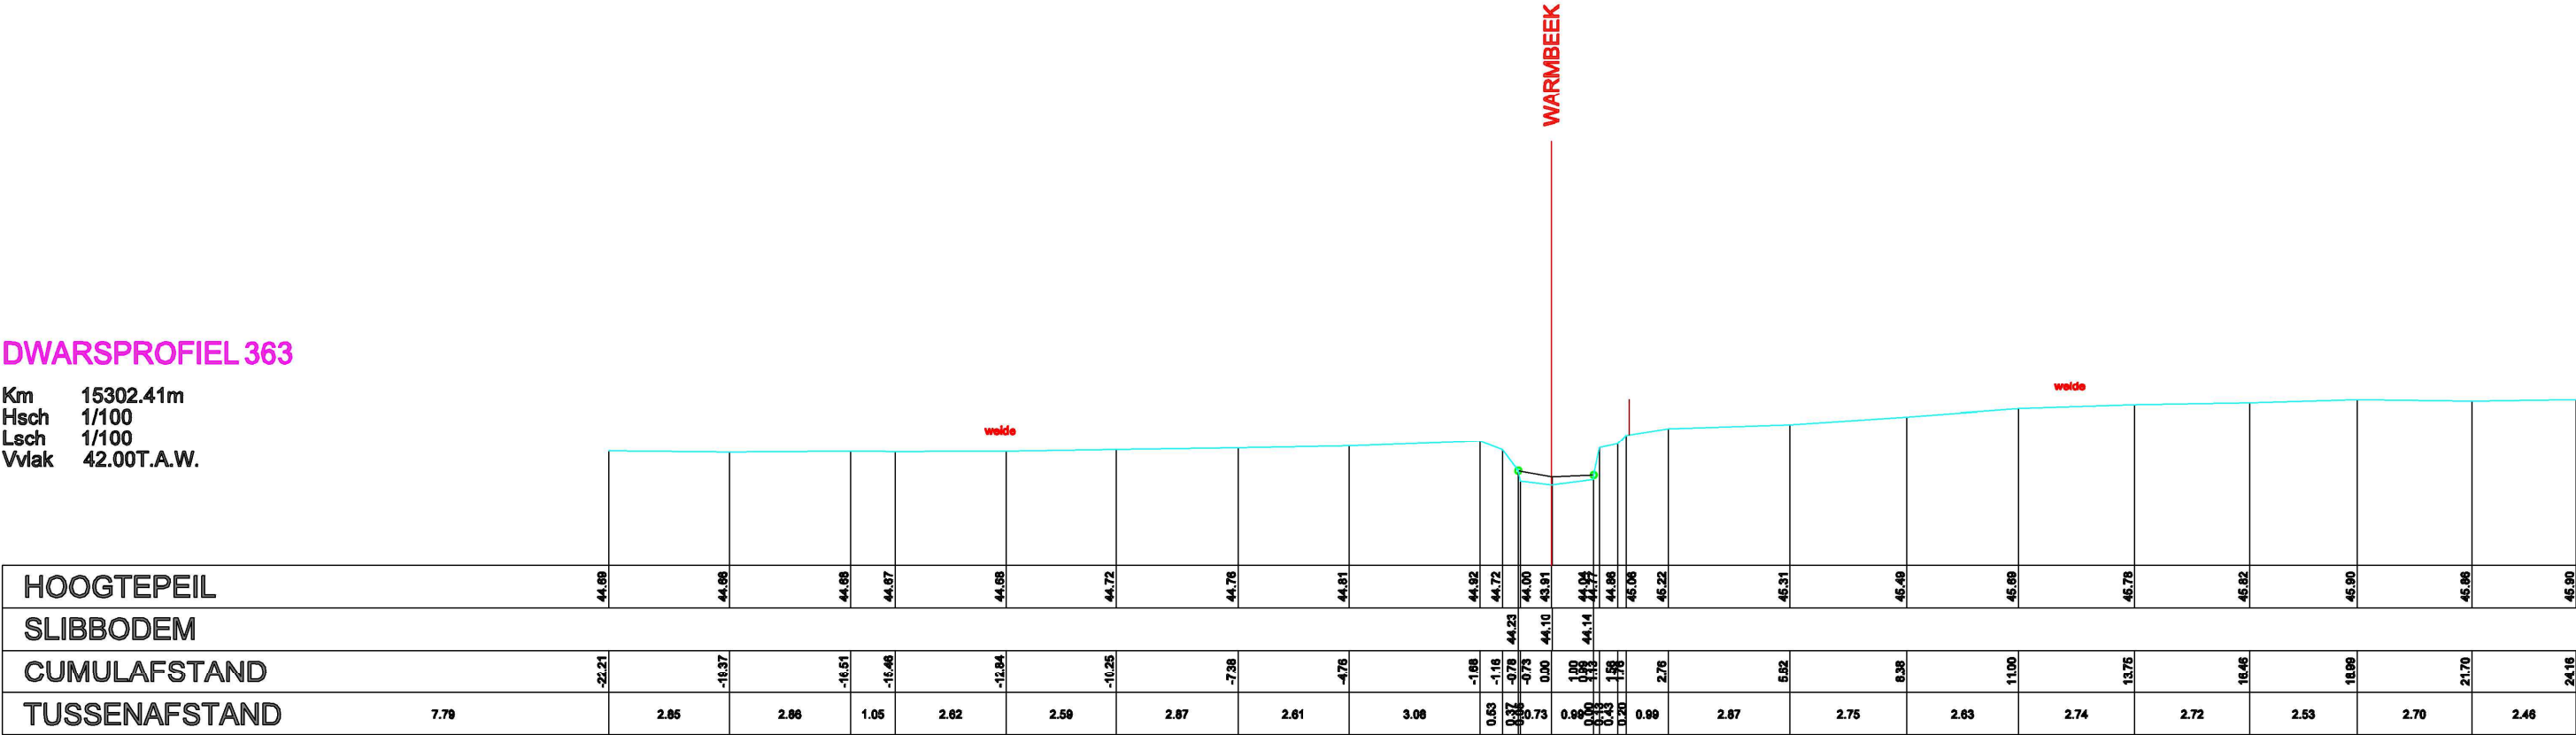

Datum opmeting: 03/05/2004, Warmbeek