


DWARSPROFIEL 367

Km 15467.84m
Hsch 1/100
Lsch 1/100
Vlak 42.00T.A.W.

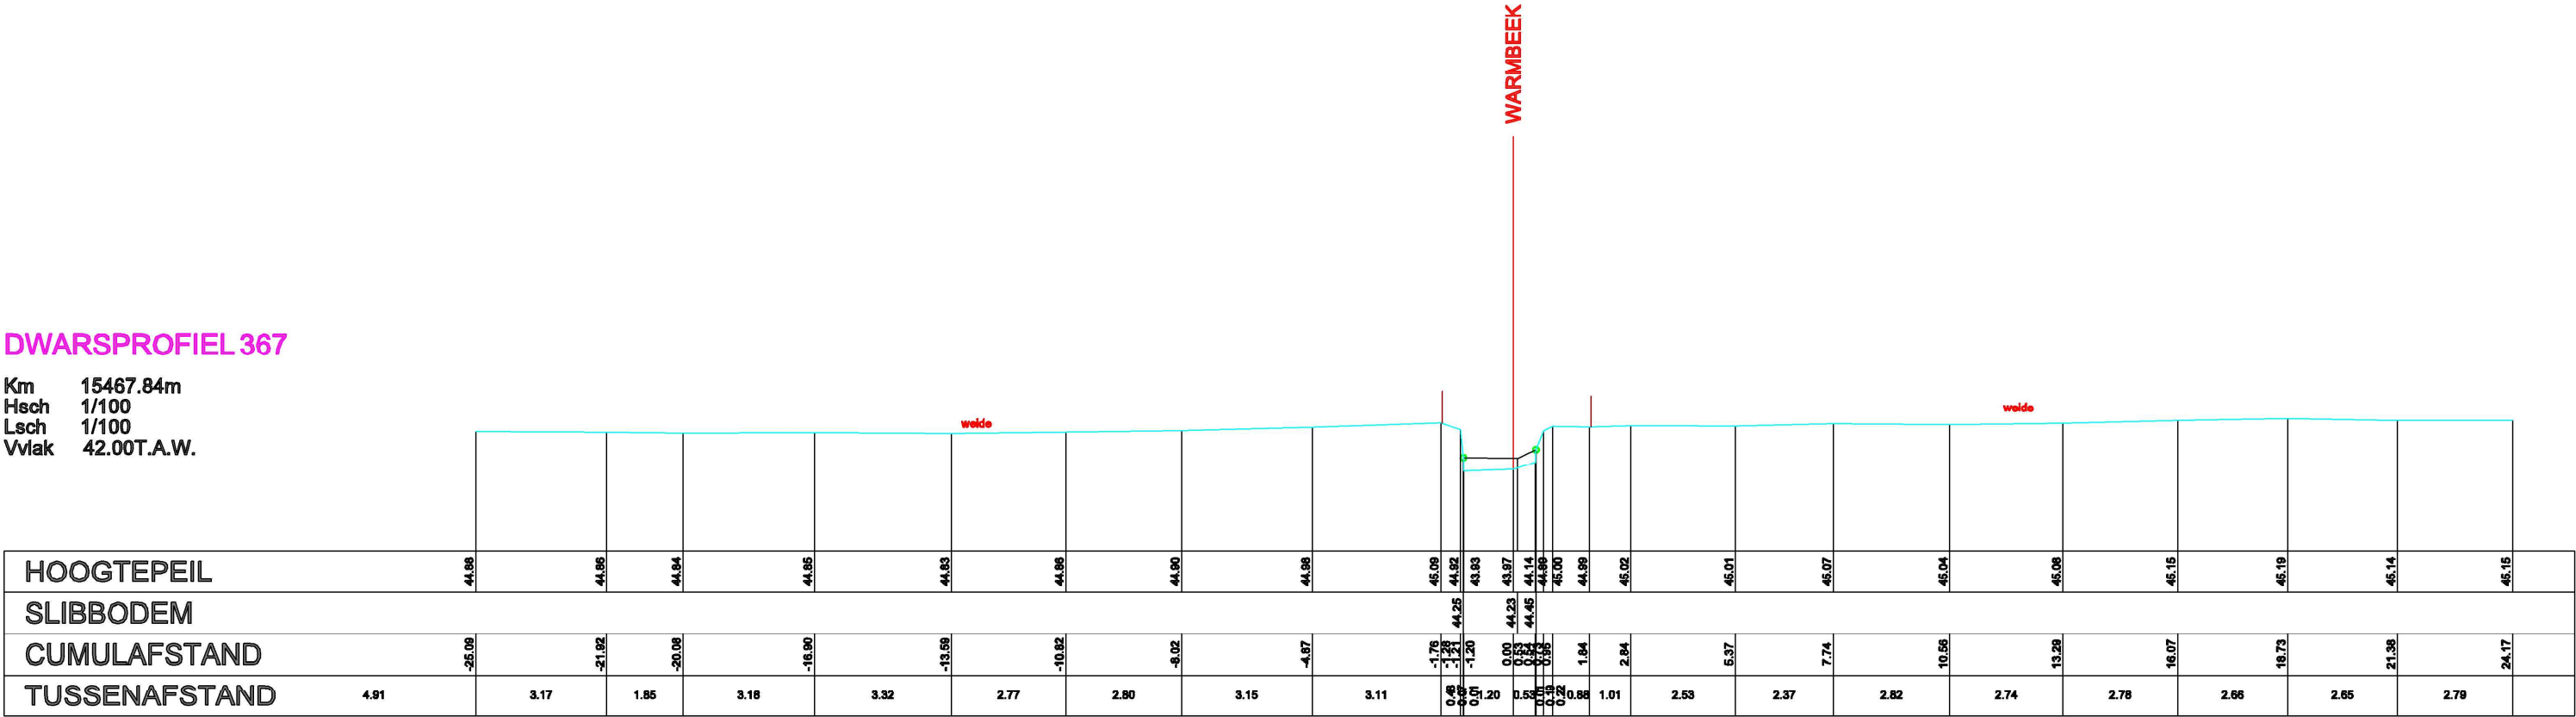

Datum opmeting: 03/05/2004, Warmbeek