


DWARSPROFIEL 370

Km 15551.28m
Hsch 1/100
Lsch 1/100
Vvlak 43.00T.A.W.

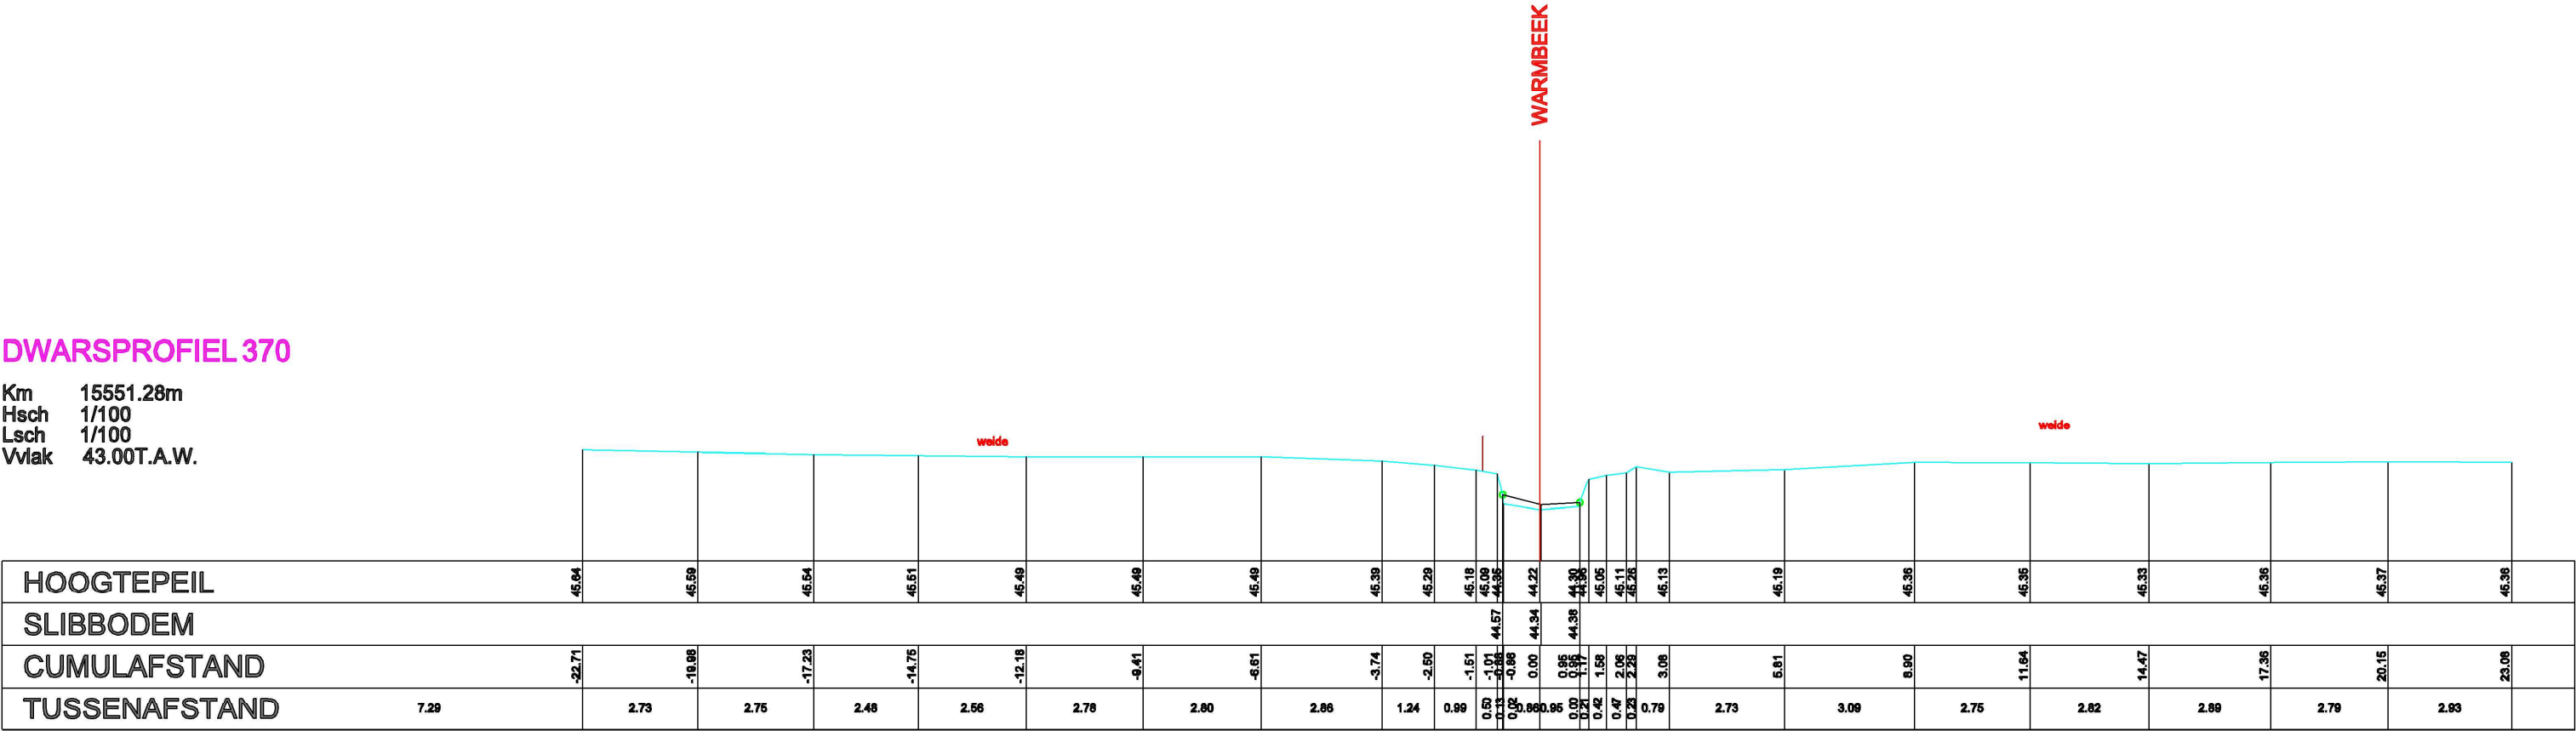

Datum opmeting: 03/05/2004, Warmbeek