


DWARSPROFIEL 375

Km 15758.21m
Hsch 1/100
Lsch 1/100
Vvlak 43.00T.A.W.

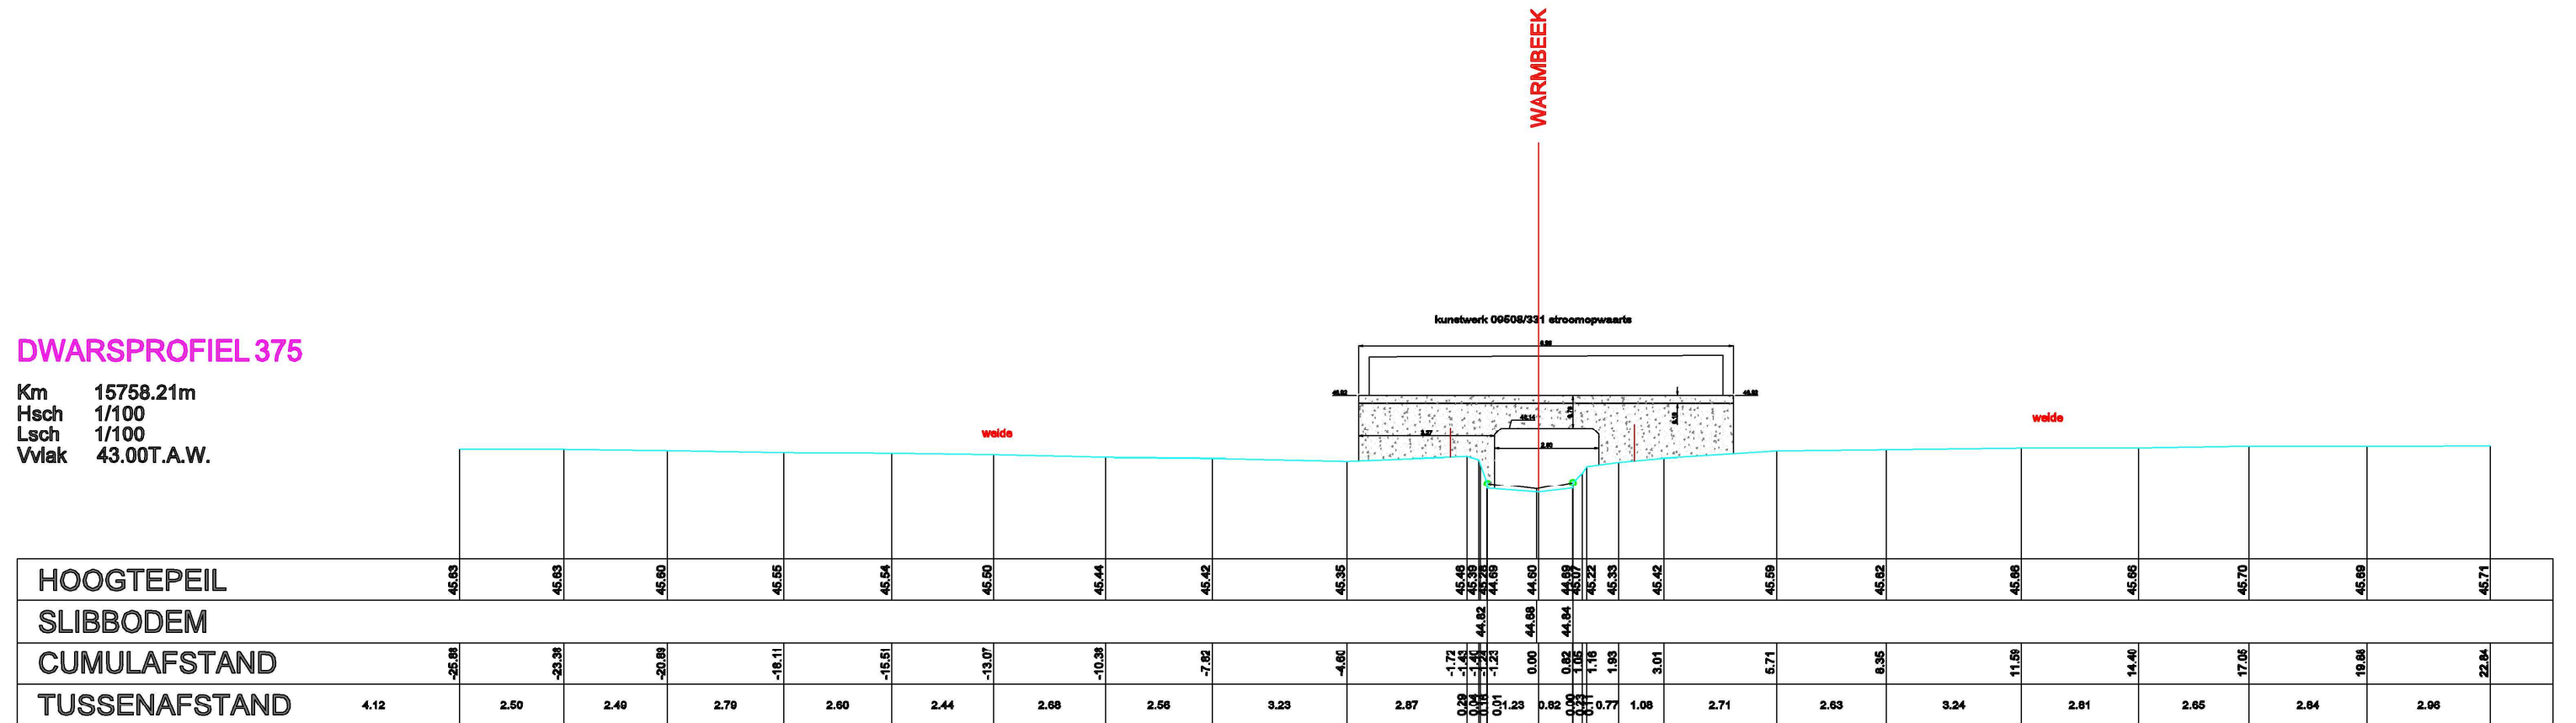

Datum opmeting: 03/05/2004, Warmbeek