


DWARSPROFIEL 377

Km 15839.98m
Hsch 1/100
Lsch 1/100
Vviak 43.00T.A.W.

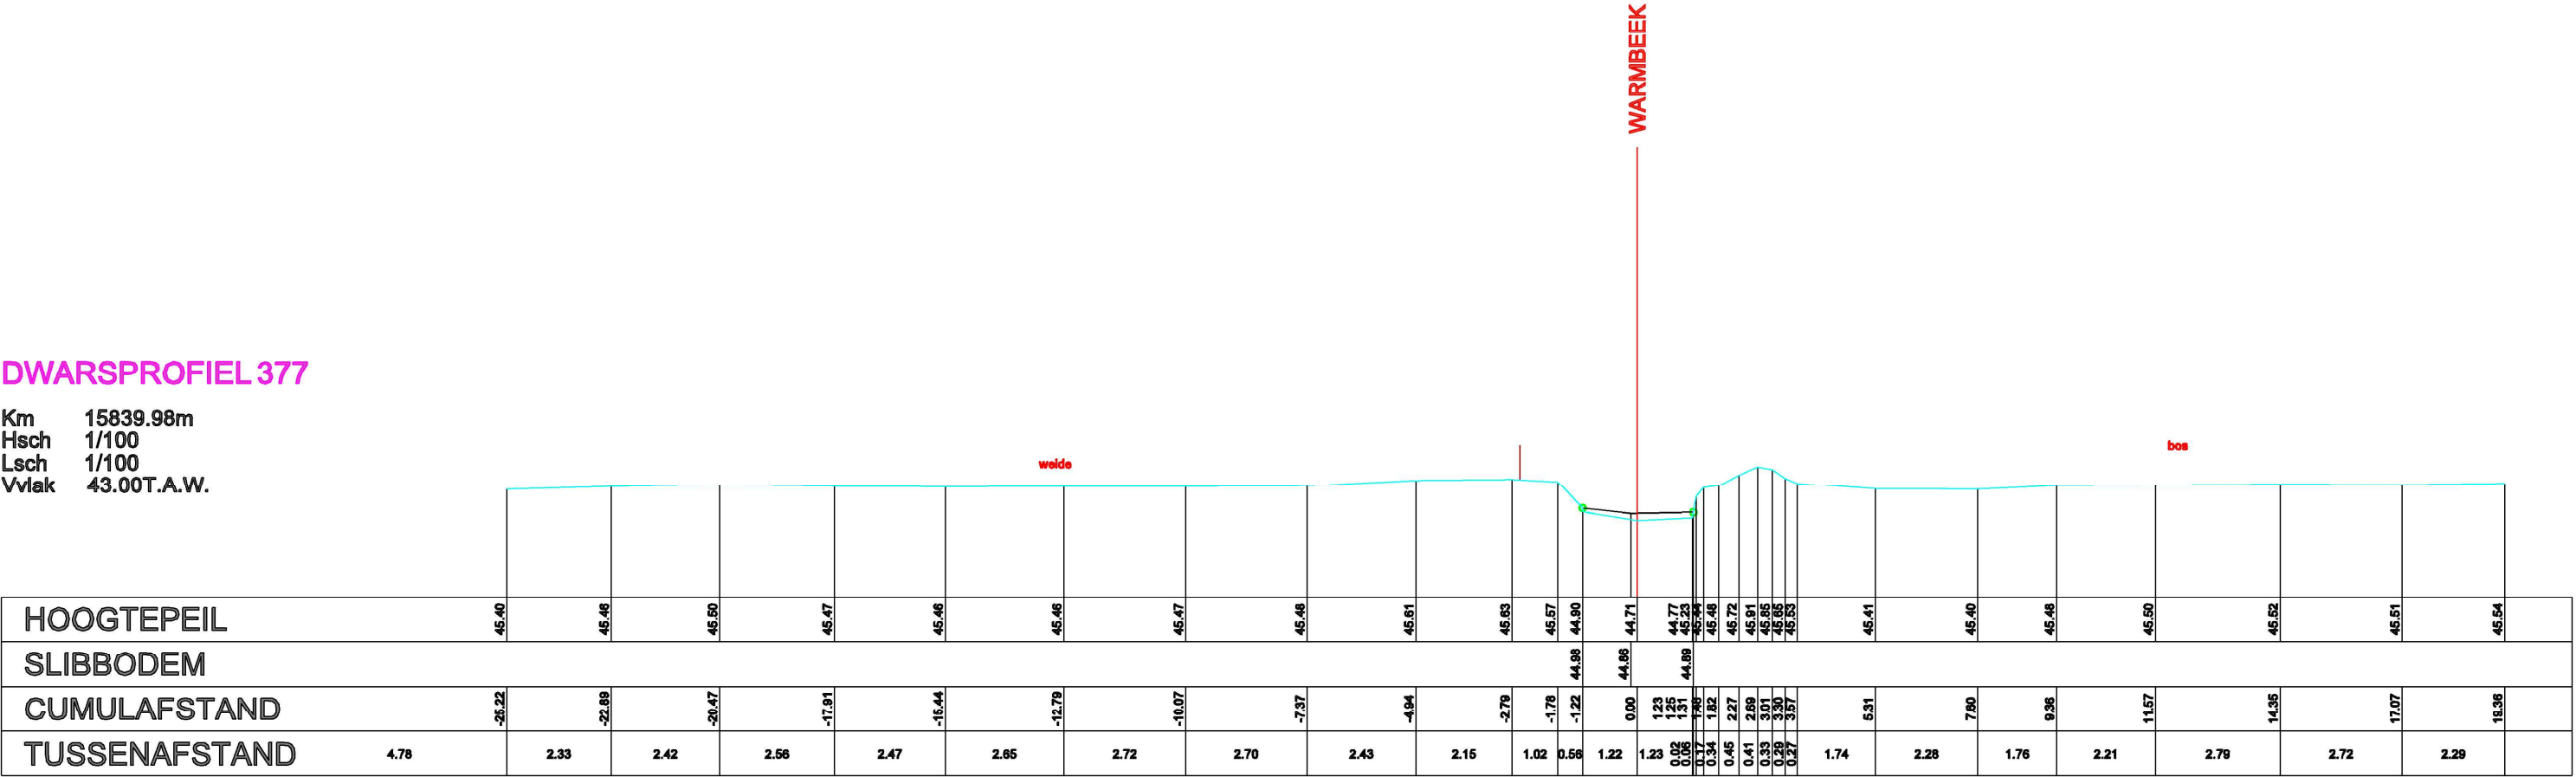

Datum opmeting: 03/05/2004, Warmbeek