


DWARSPROFIEL 379

Km 15911.46m
Hsch 1/100
Lsch 1/100
Vvlak 43.00T.A.W.

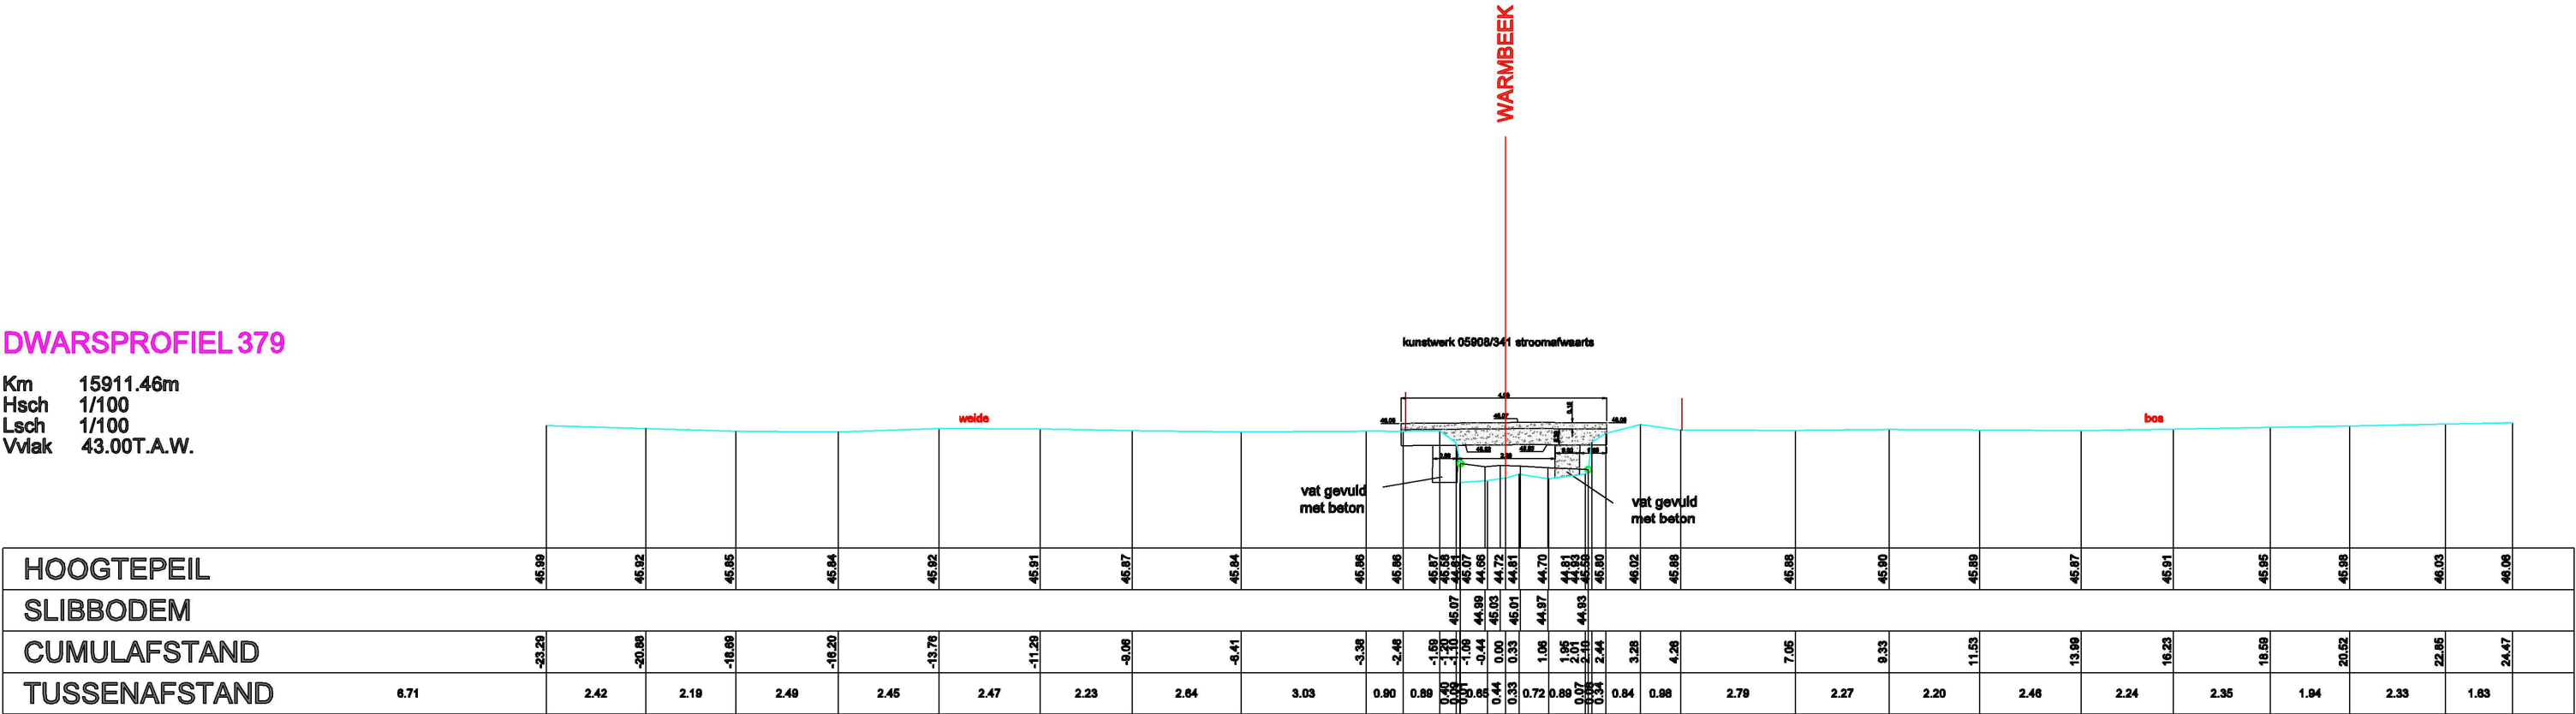

Datum opmeting: 03/05/2004, Warmbeek