


DWARSPROFIEL 381

Km 15967.11m
Hsch 1/100
Lsch 1/100
Vvlak 44.00T.A.W.

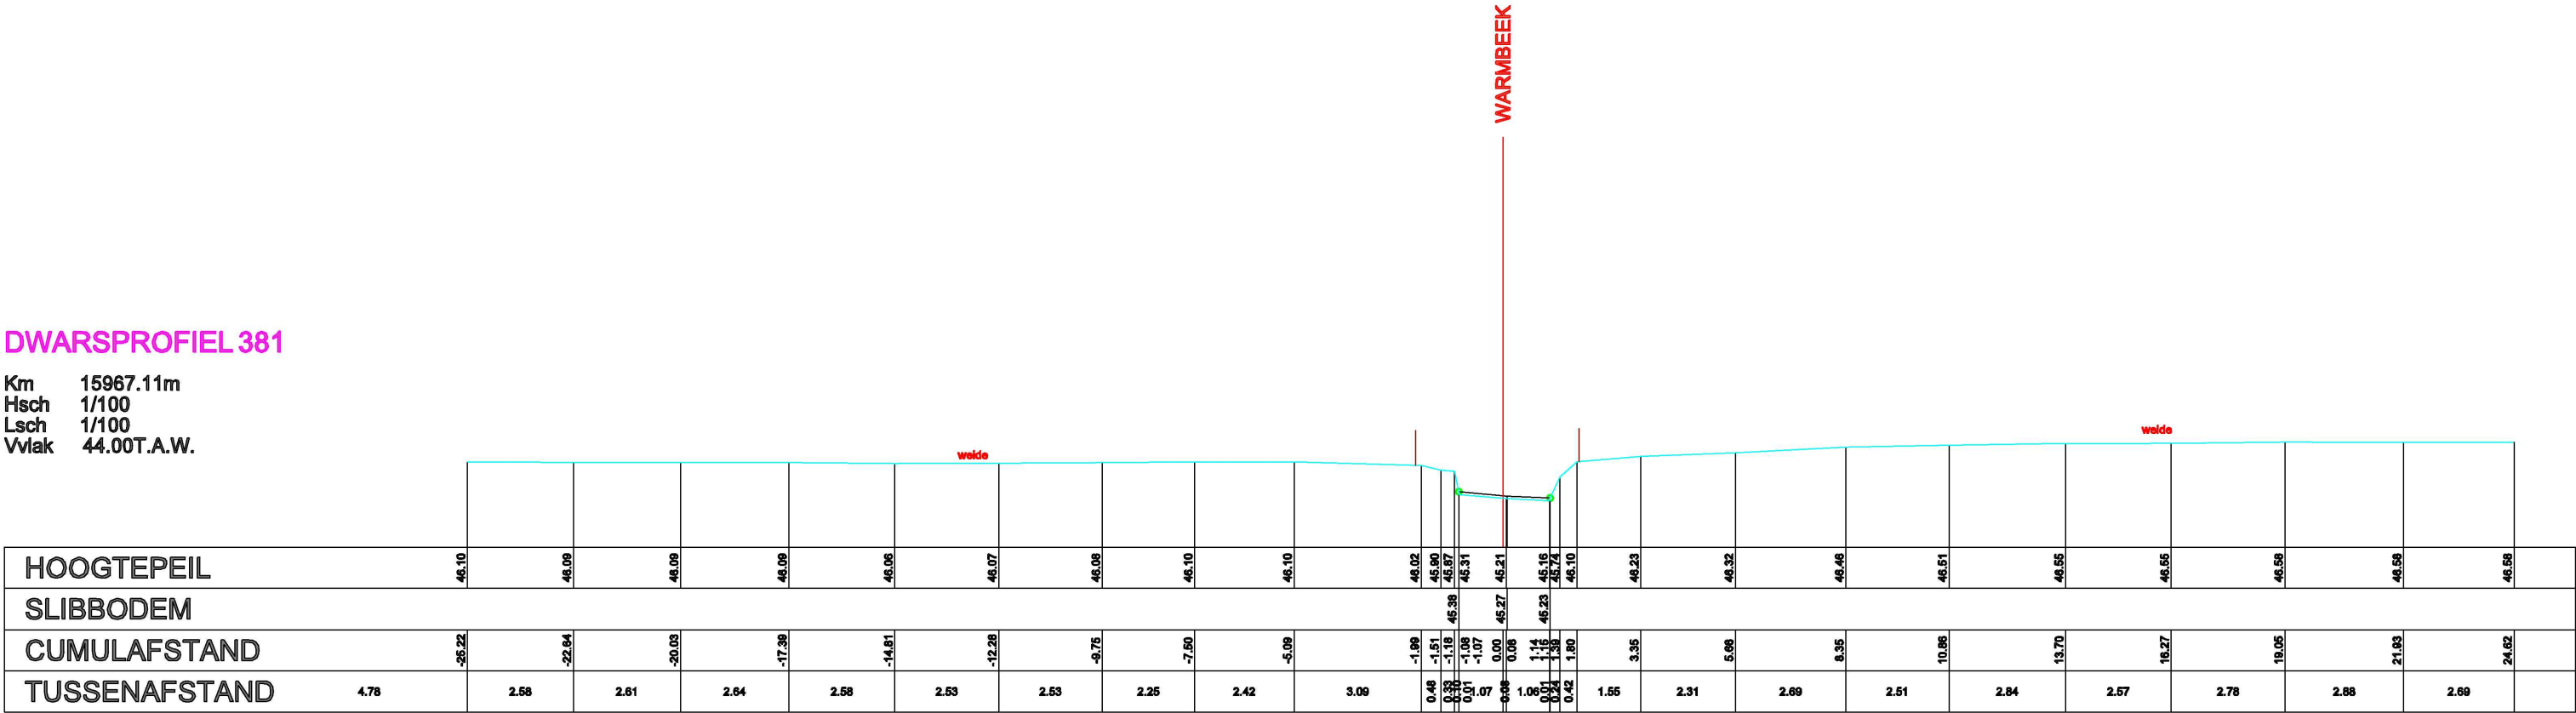

Datum opmeting: 03/05/2004, Warmbeek