


DWARSPROFIEL 382

Km 16009.09m
Hsch 1/100
Lsch 1/100
Vvlak 44.00T.A.W.

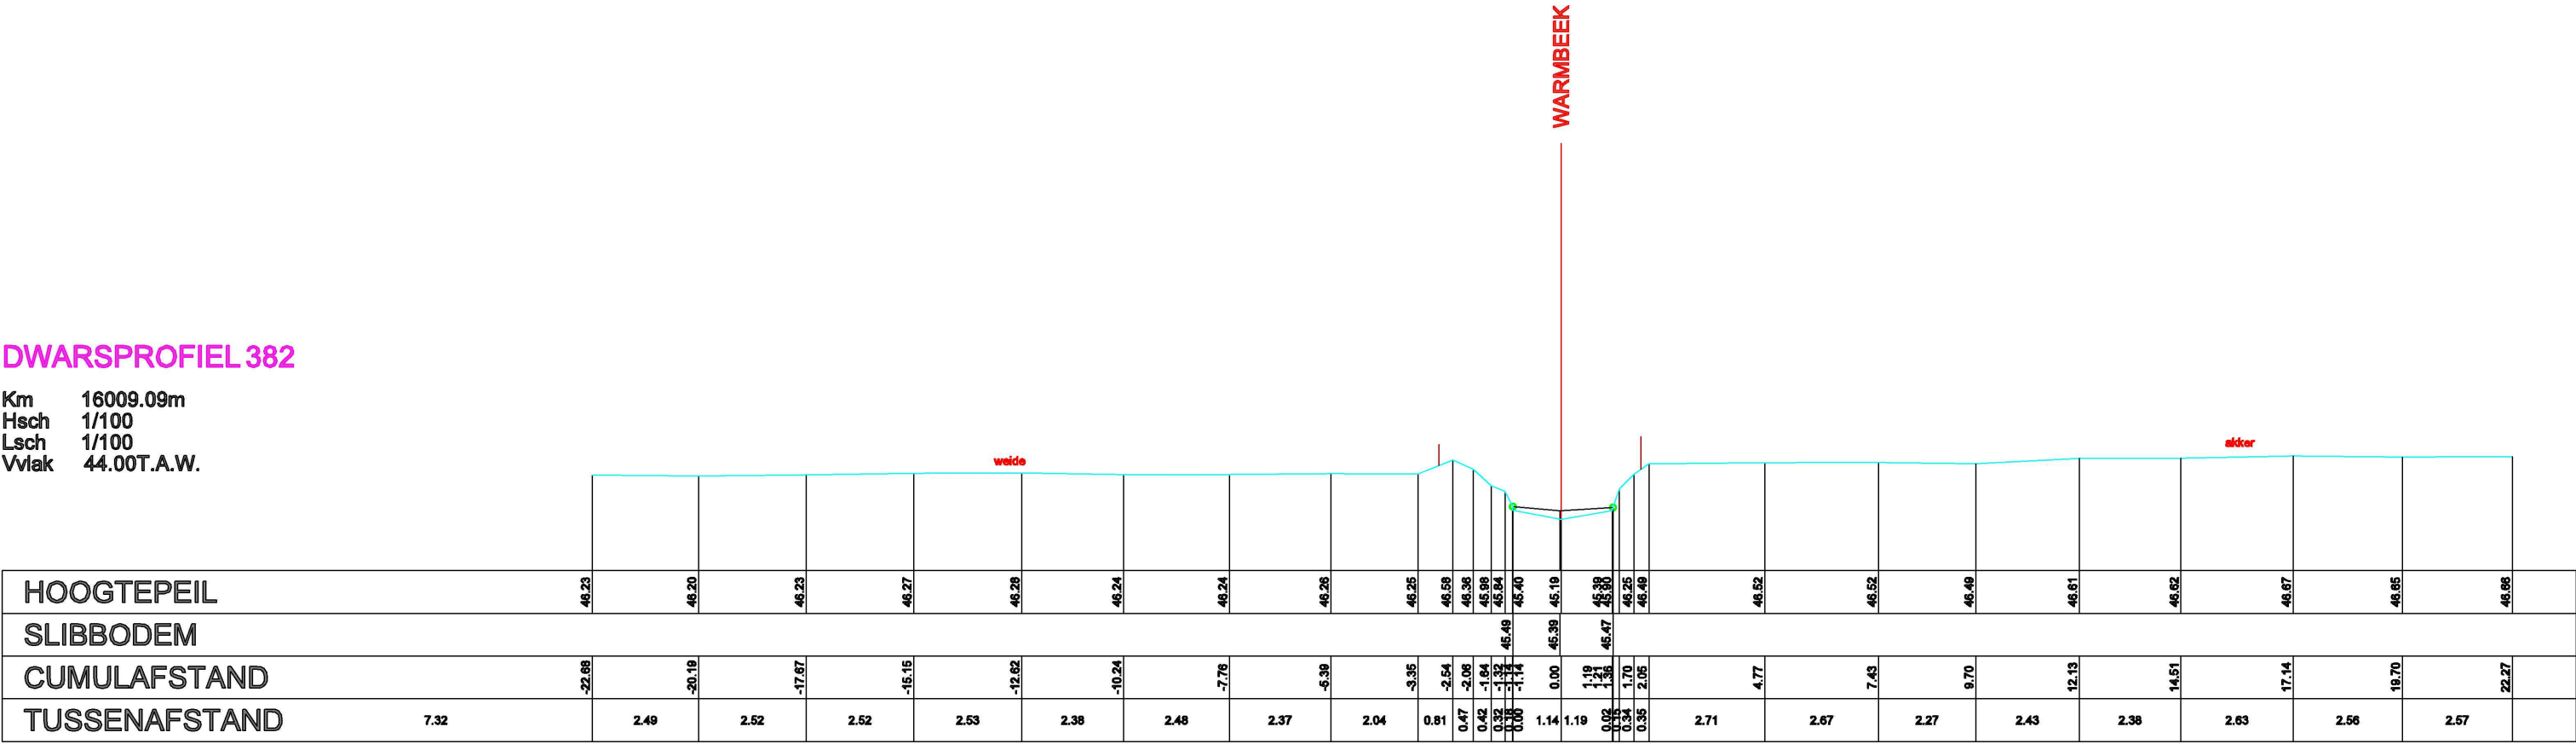

Datum opmeting: 03/05/2004, Warmbeek