


DWARSPROFIEL 383

Km	16052.00m
Hsch	1/100
Lsch	1/100
Vvlak	44.00T.A.W.

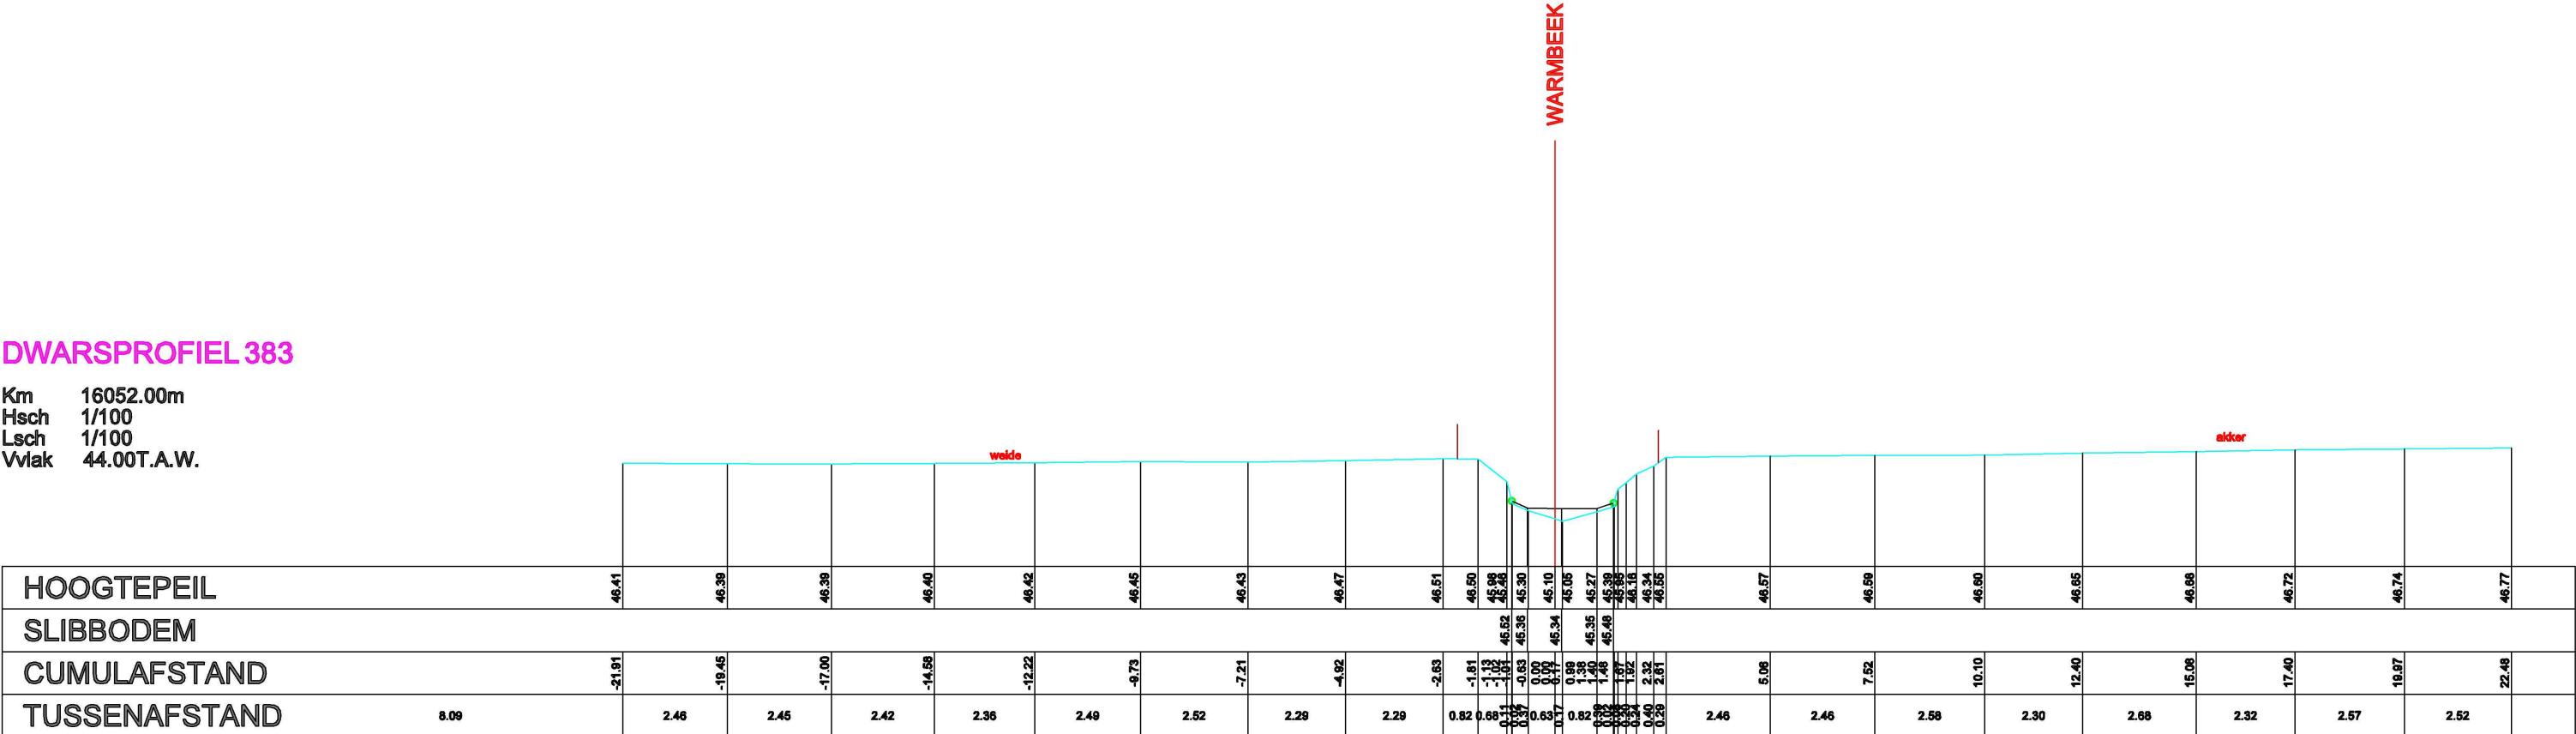

Datum opmeting: 03/05/2004, Warmbeek