


DWARSPROFIEL 389

Km 16304.61m
Hsch 1/100
Lsch 1/100
Vvlak 44.00T.A.W.

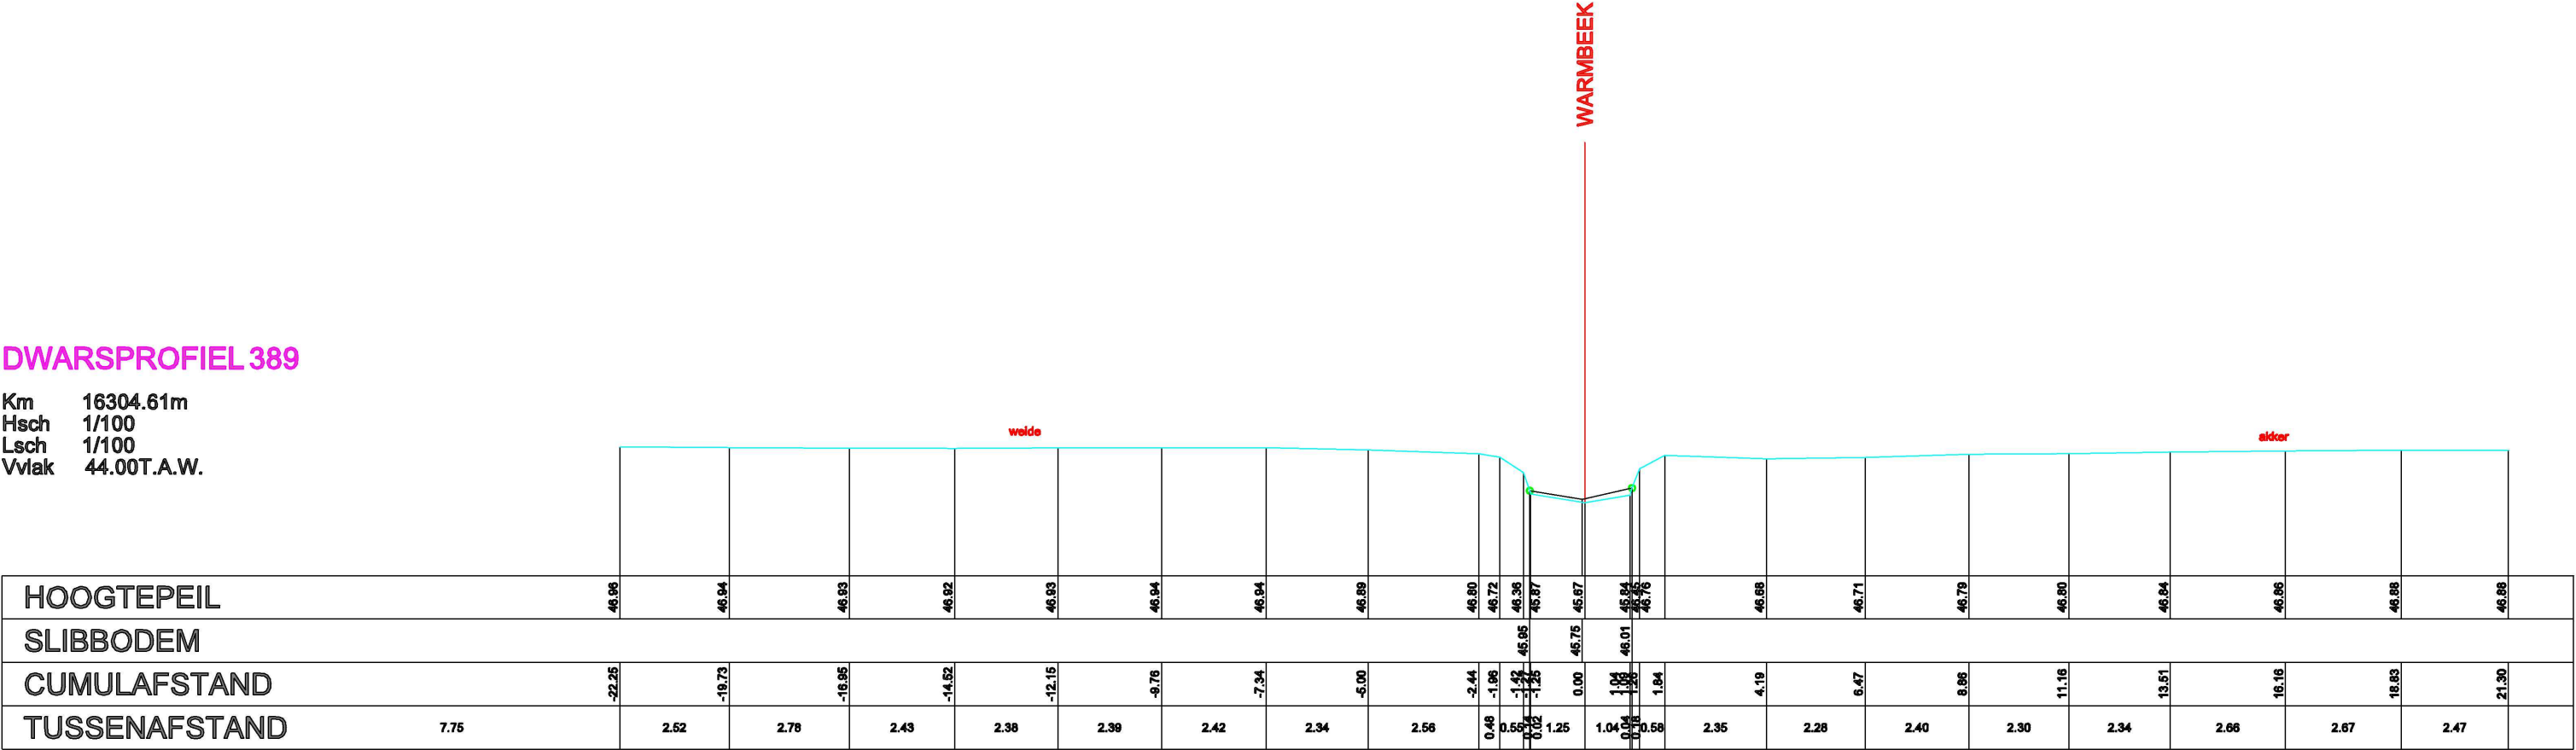

Datum opmeting: 03/05/2004, Warmbeek