


DWARSPROFIEL 392

Km 16441.16m
Hsch 1/100
Lsch 1/100
Vviak 44.00T.A.W.

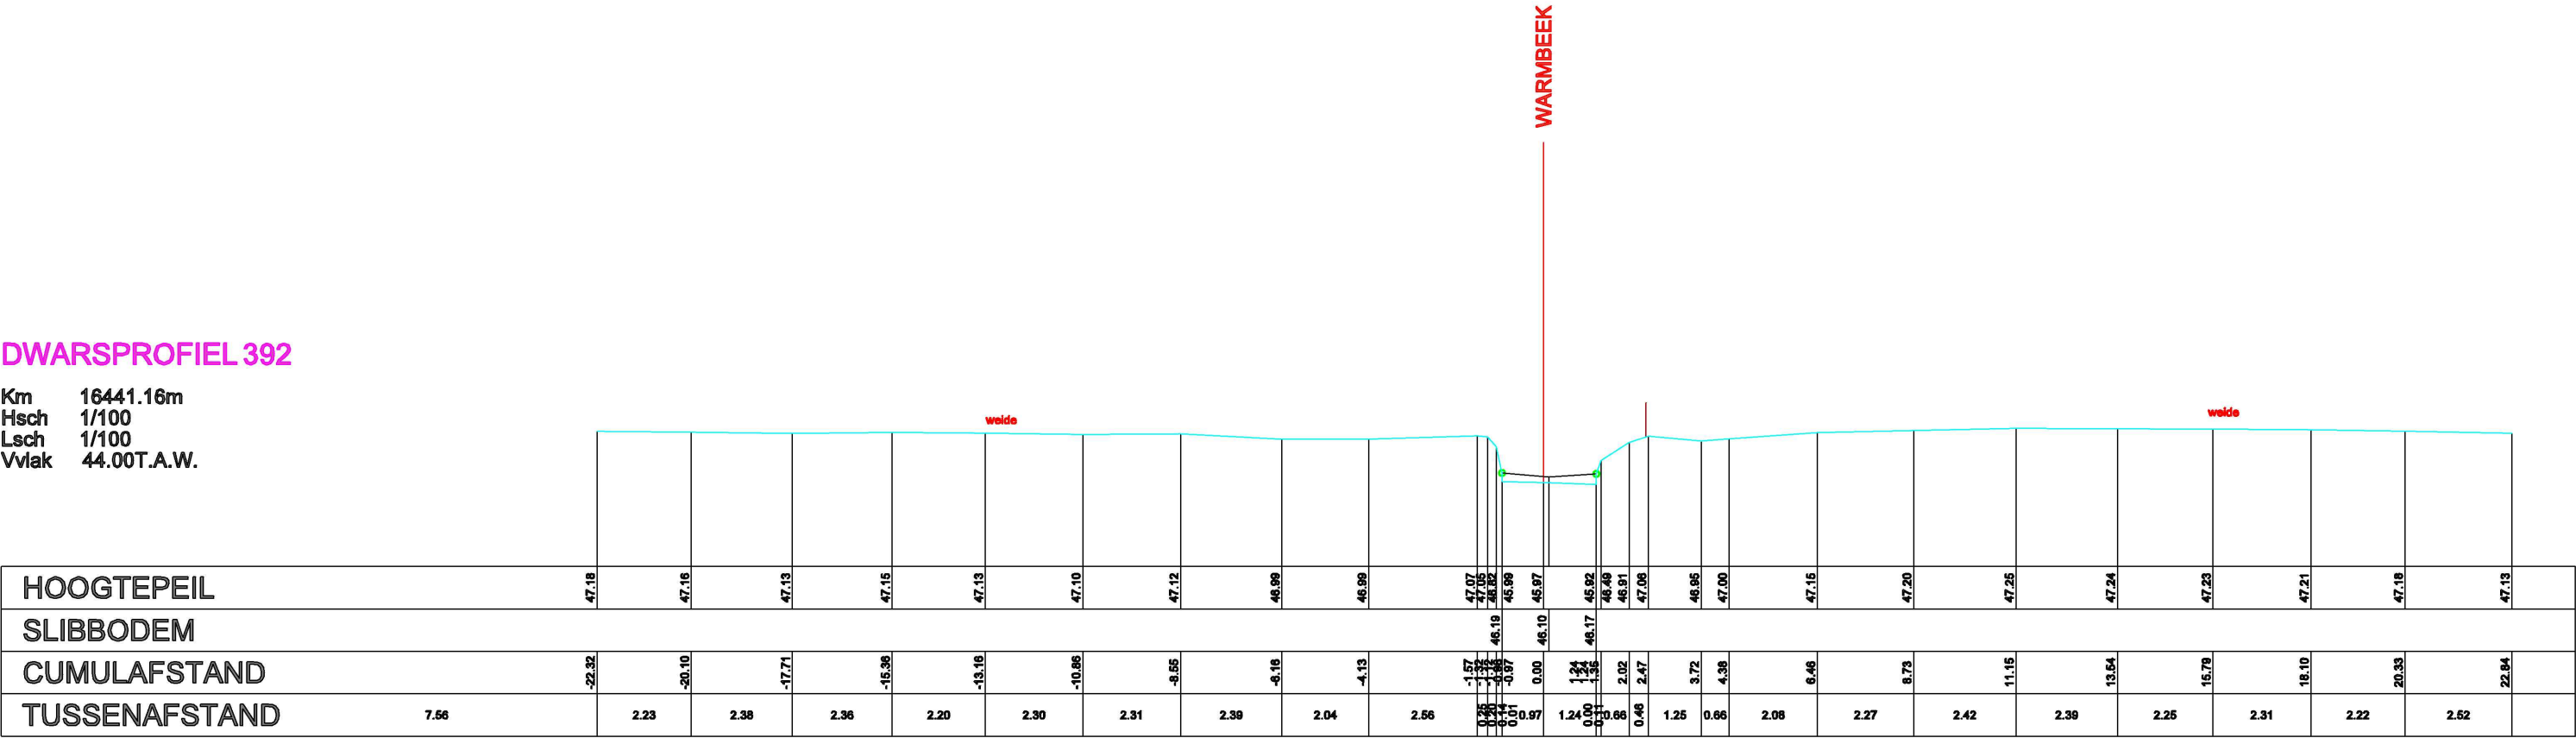

Datum opmeting: 03/05/2004, Warmbeek