


DWARSPROFIEL 393

Km 16484.01m
Hsch 1/100
Lsch 1/100
Vvlak 45.00T.A.W.

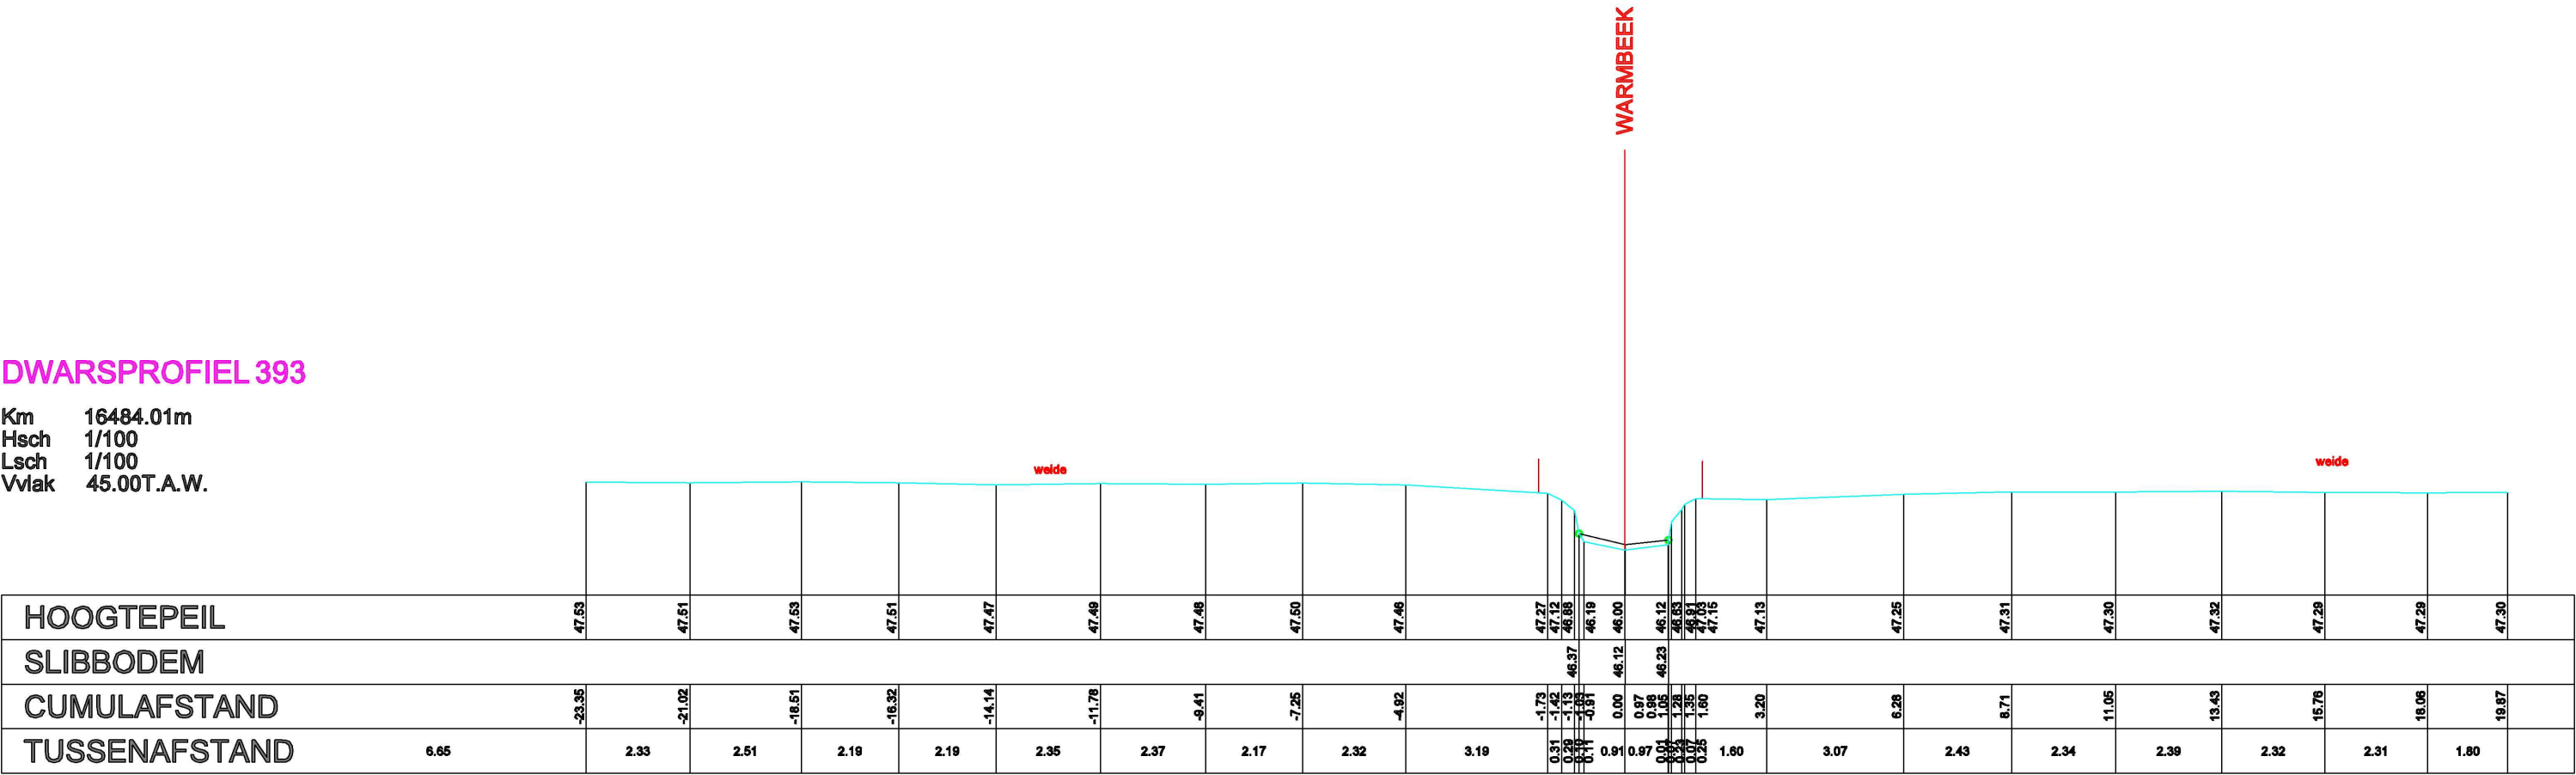

Datum opmeting: 03/05/2004, Warmbeek