


DWARSPROFIEL 396

Km 16612.77m
Hsch 1/100
Lsch 1/100
Vviak 45.00T.A.W.

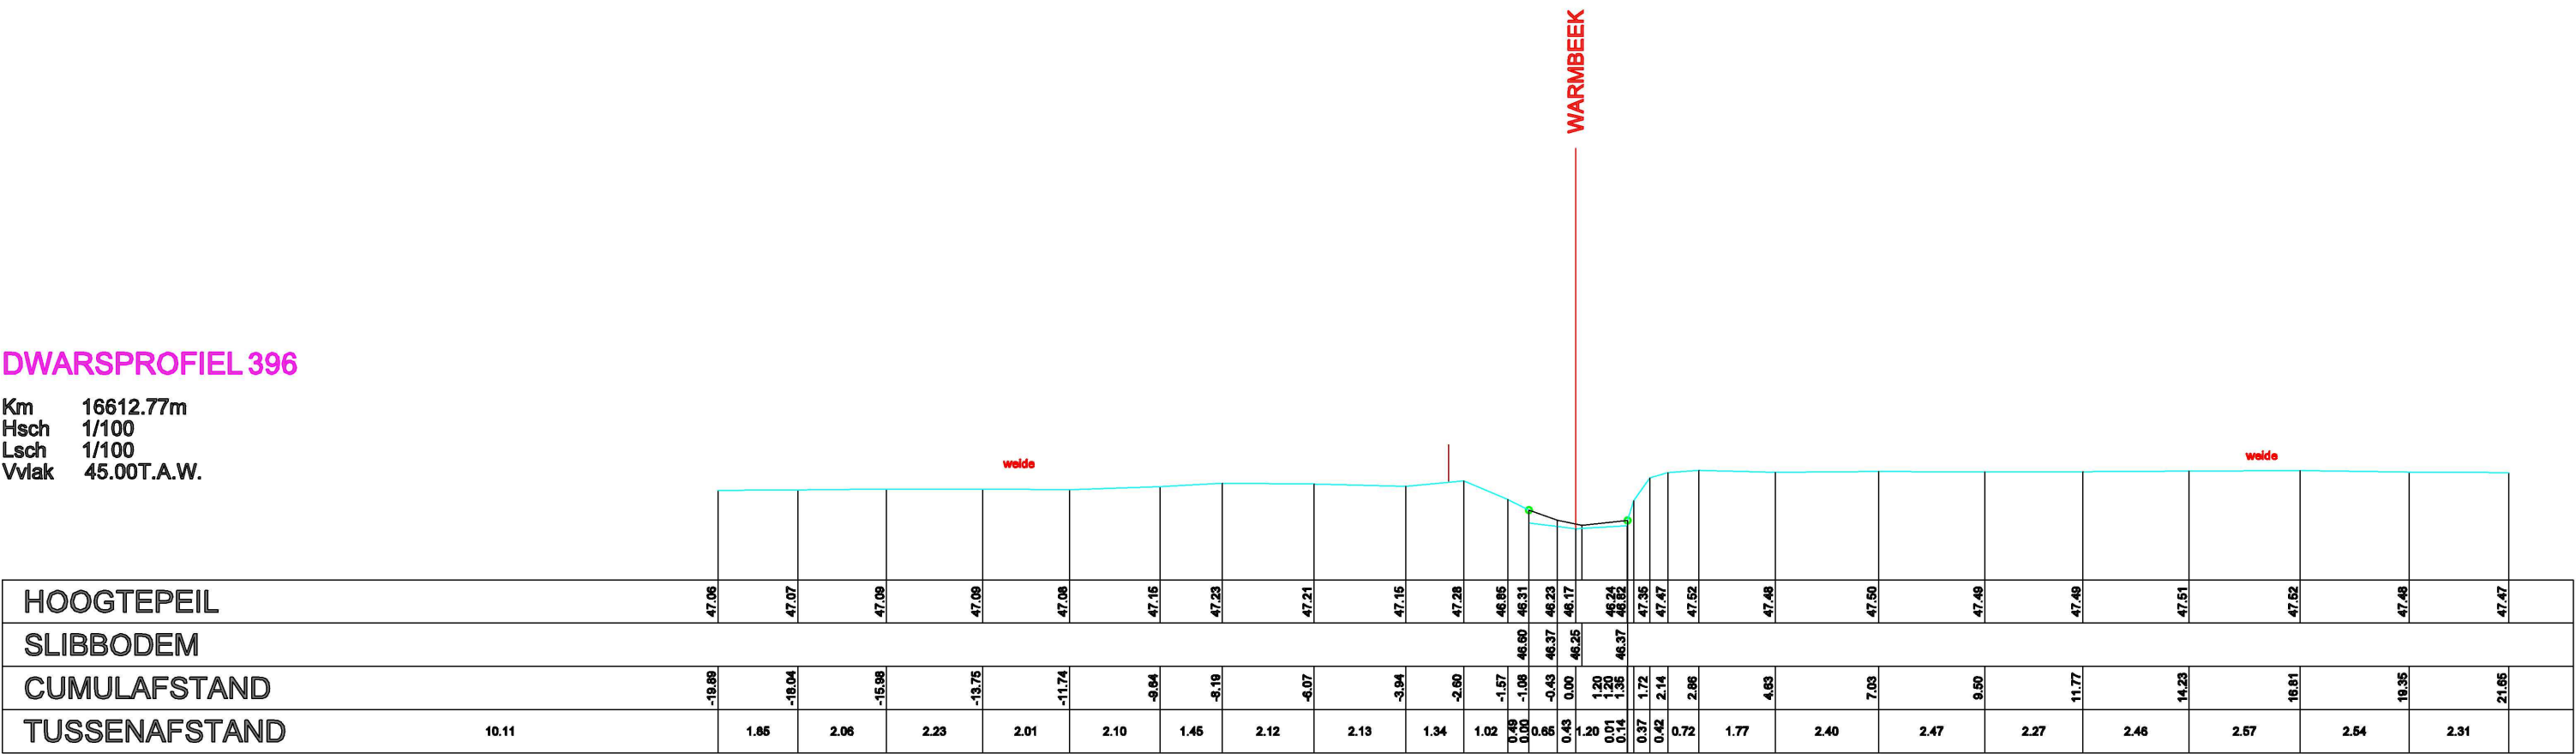

Datum opmeting: 03/05/2004, Warmbeek