


DWARSPROFIEL 397

Km 16632.35m
Hsch 1/100
Lsch 1/100
Vvlak 45.00T.A.W

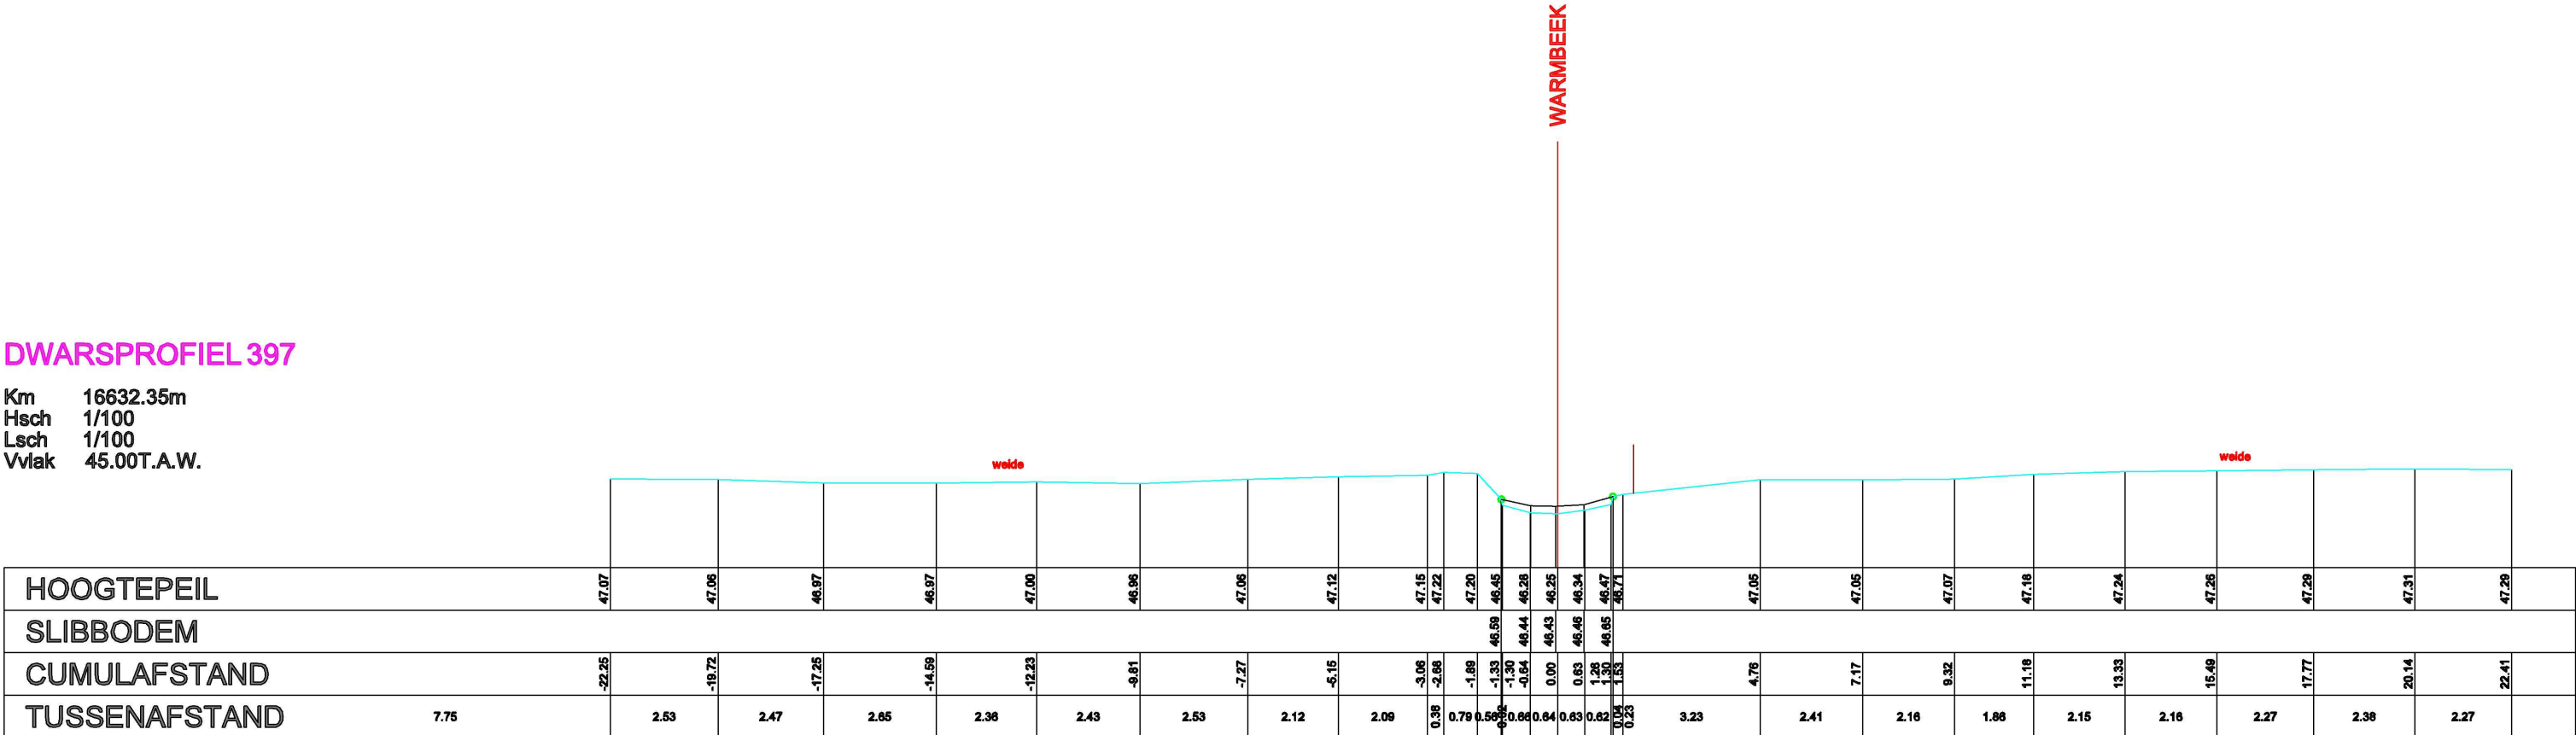

Datum opmeting: 03/05/2004, Warmbeek