


DWARSPROFIEL 405

Km 16979.61m
Hsch 1/100
Lsch 1/100
Vlak 45.00T.A.W.

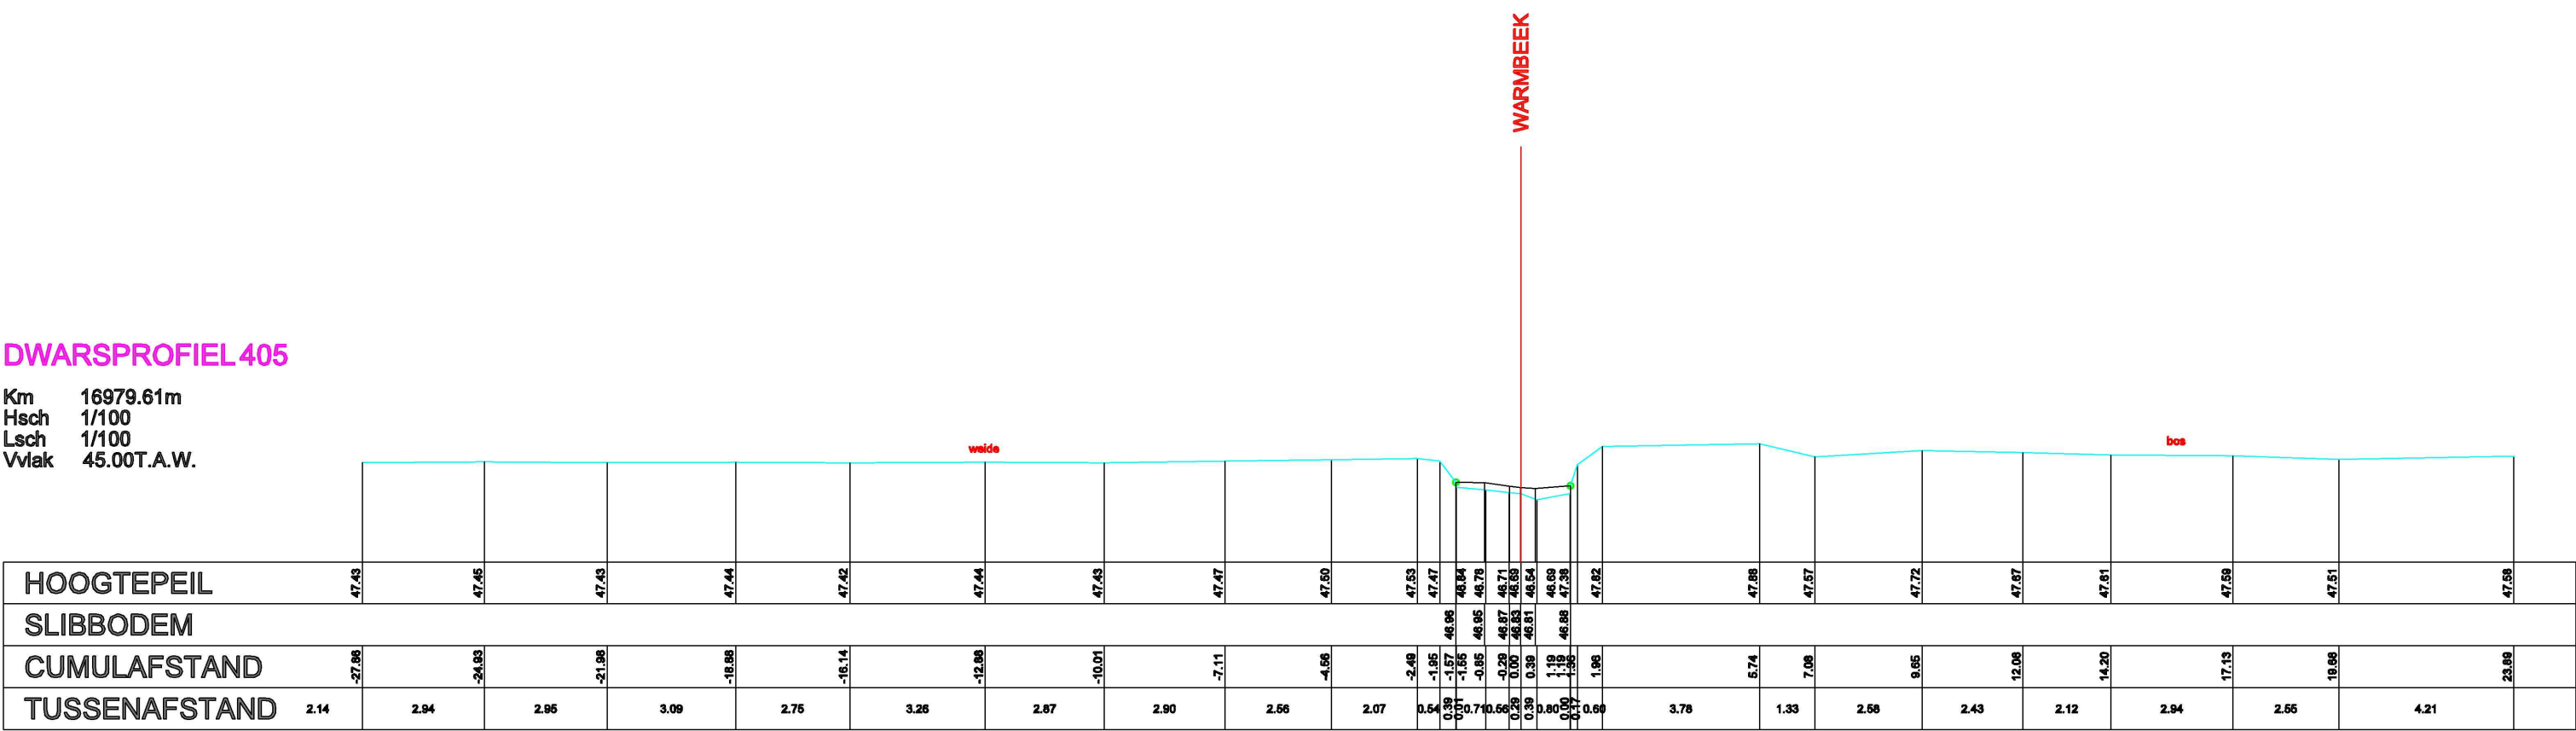

Datum opmeting: 03/05/2004, Warmbeek