


DWARSPROFIEL 411

Km 17237.02m
Hsch 1/100
Lsch 1/100
Vlak 46.00T.A.W.

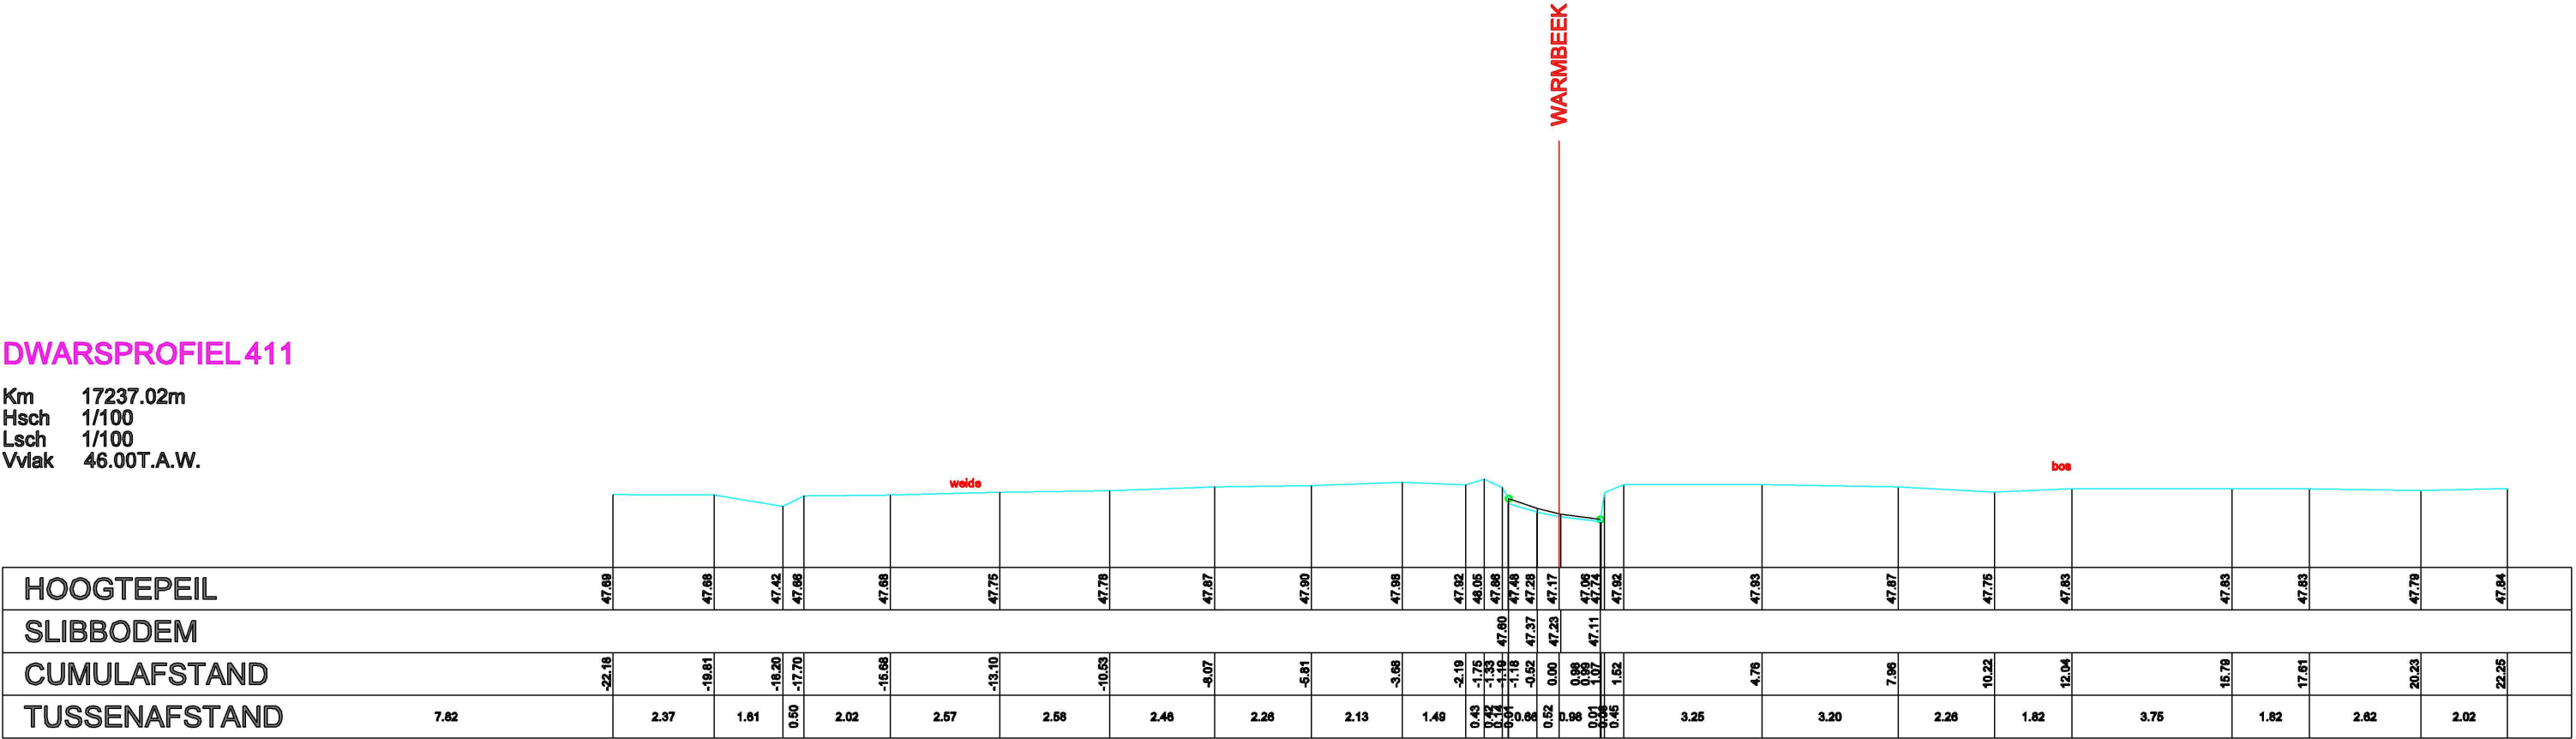

Datum opmeting: 03/05/2004, Warmbeek