


DWARSPROFIEL 413

Km 17306.63m  
Hsch 1/100  
Lsch 1/100  
Vviak 46.00T.A.W.

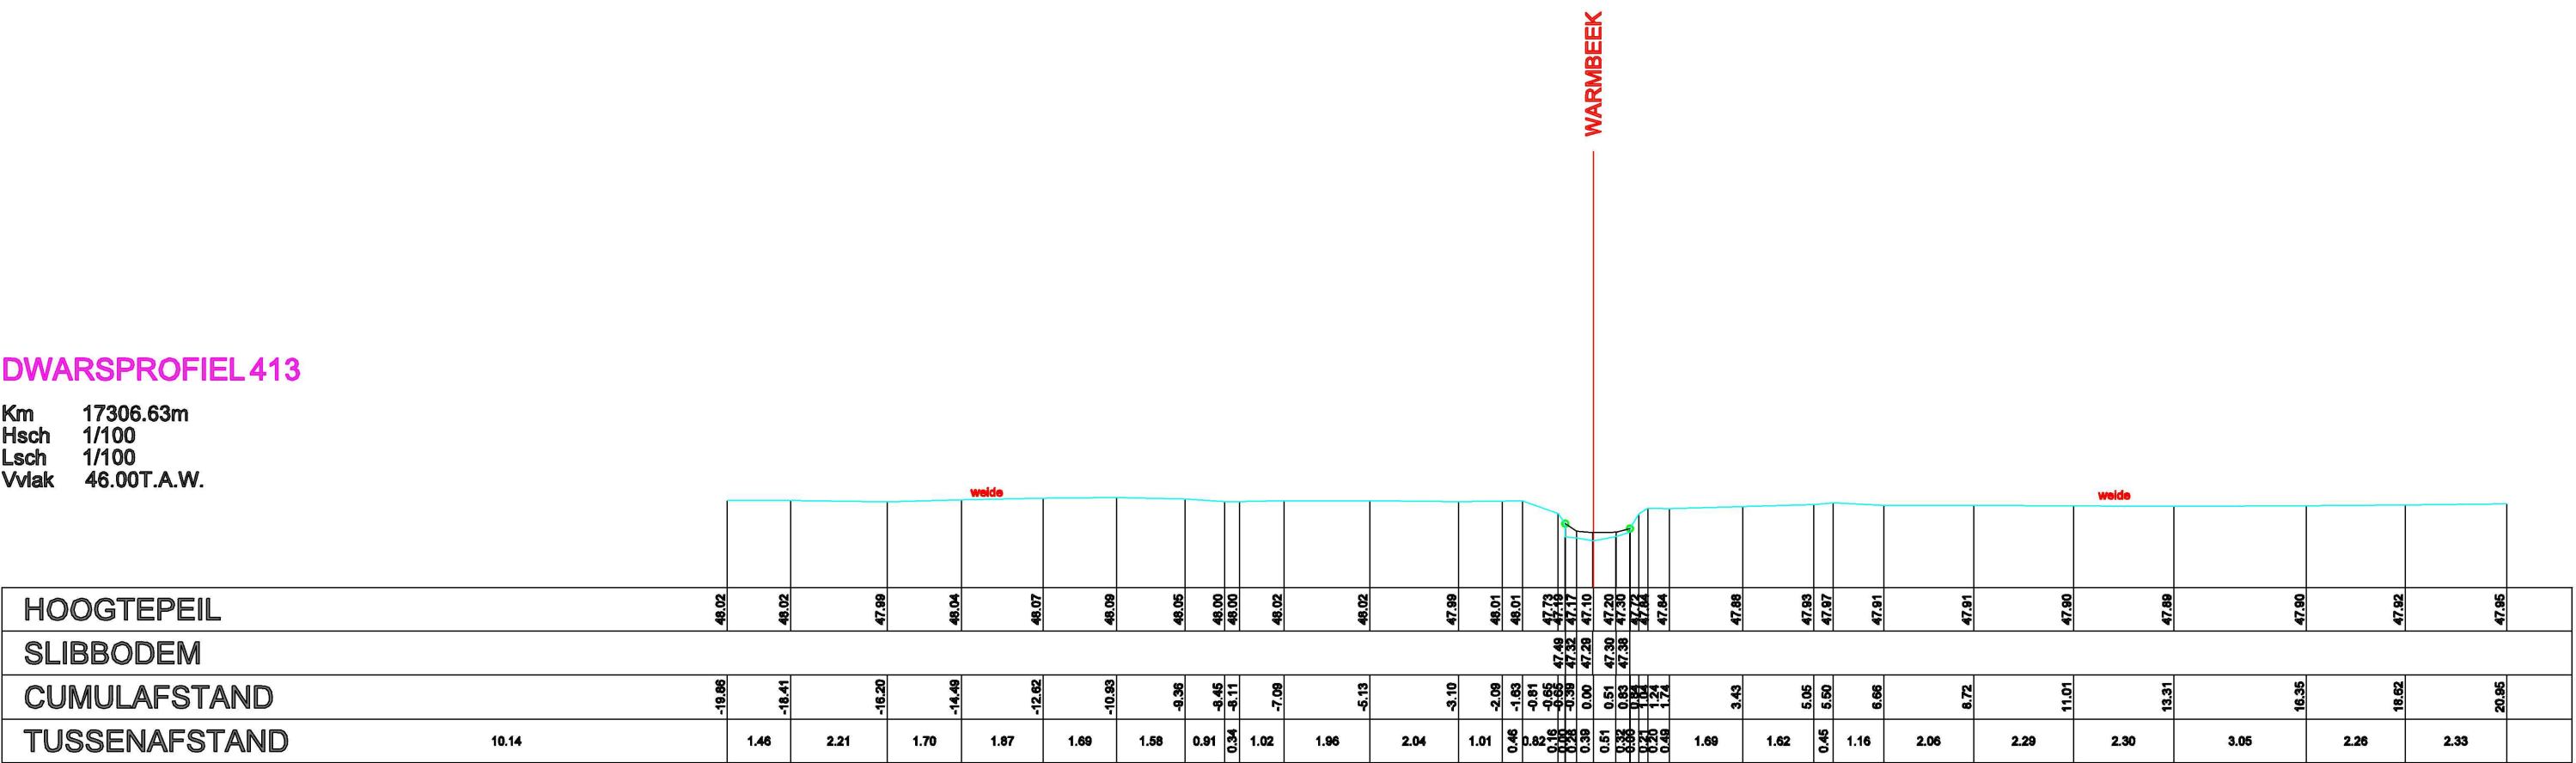

Datum opmeting: 03/05/2004, Warmbeek