


DWARSPROFIEL 420

Km 17603.51m
Hsch 1/100
Lsch 1/100
Vviak 46.00T.A.W.

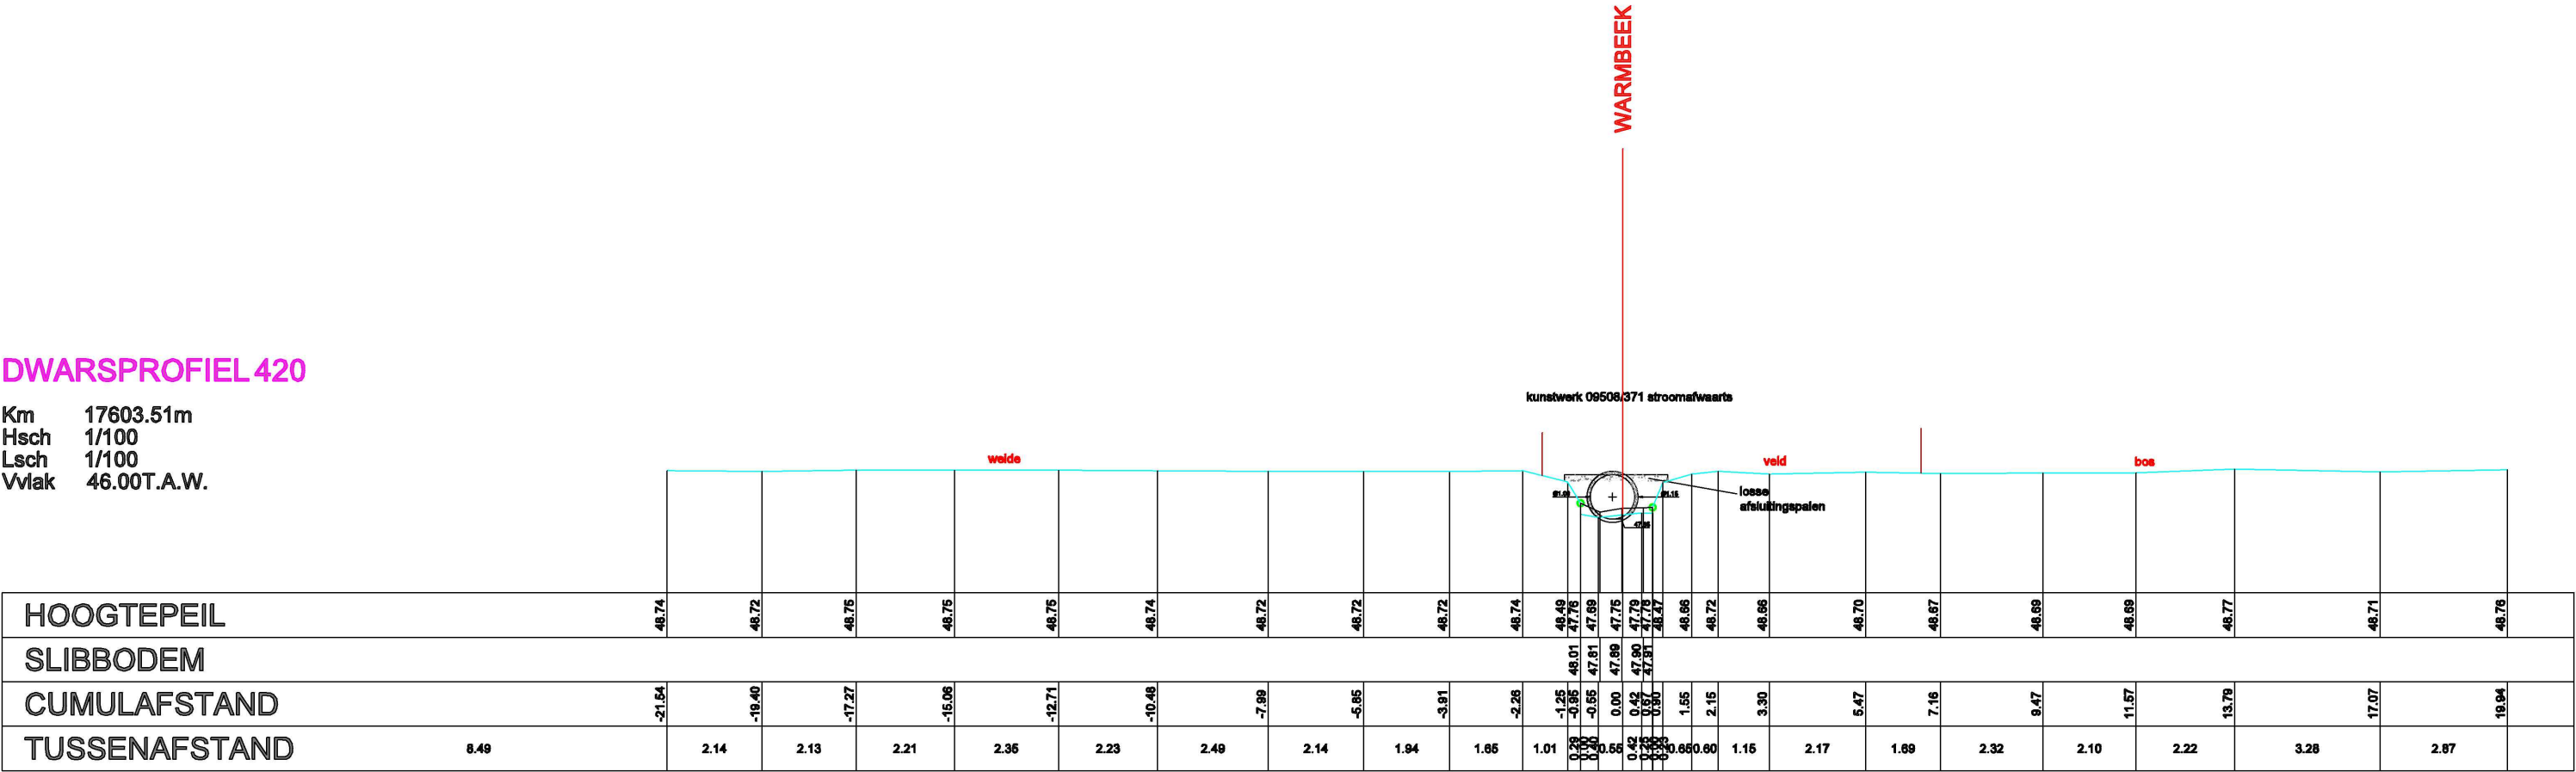

Datum opmeting: 03/05/2004, Warmbeek