


DWARSPROFIEL 425

Km 17717.66m
Hsch 1/100
Lsch 1/100
Vvlak 46.00T.A.W.

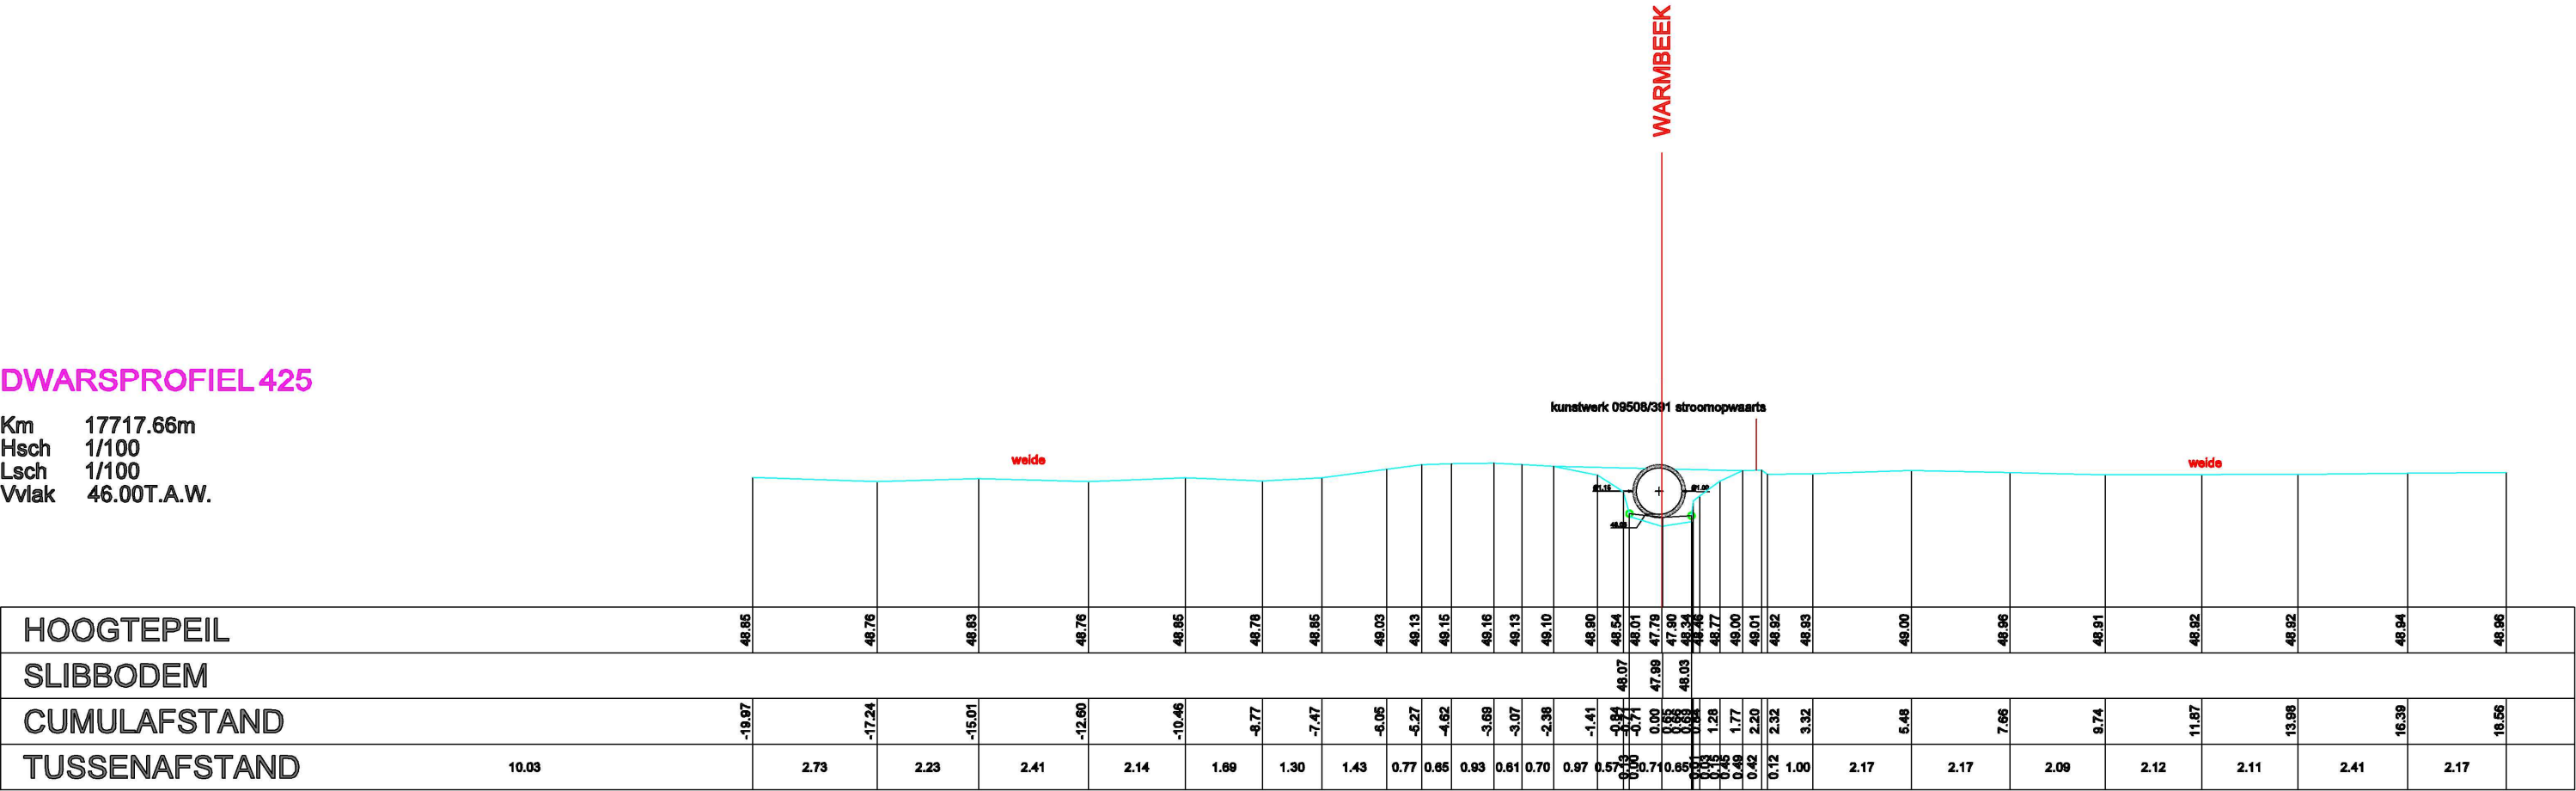

Datum opmeting: 03/05/2004, Warmbeek