


DWARSPROFIEL 459

Km 18949.00m
Hsch 1/100
Lsch 1/100
Vvlak 49.00T.A.W.

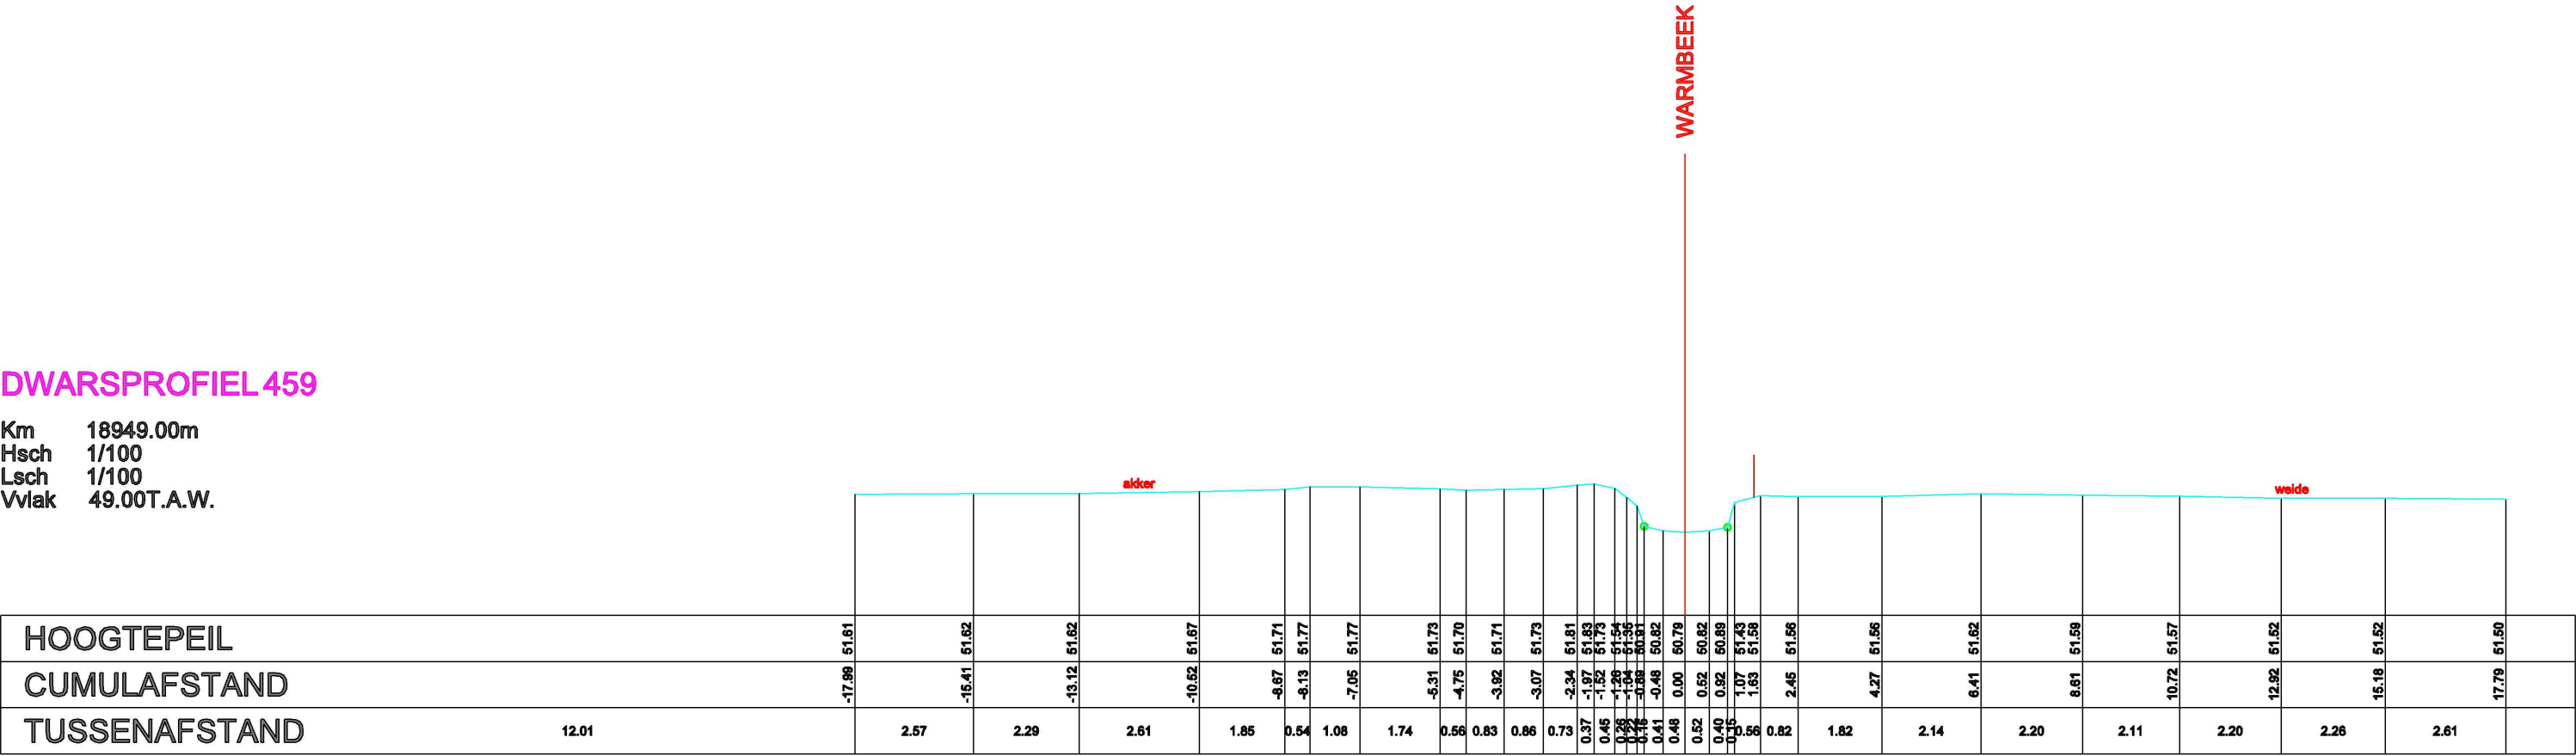

Datum opmeting: 03/05/2004, Warmbeek