


DWARSPROFIEL 461

Km 19043.71m
Hsch 1/100
Lsch 1/100
Vvlak 49.00T.A.W.

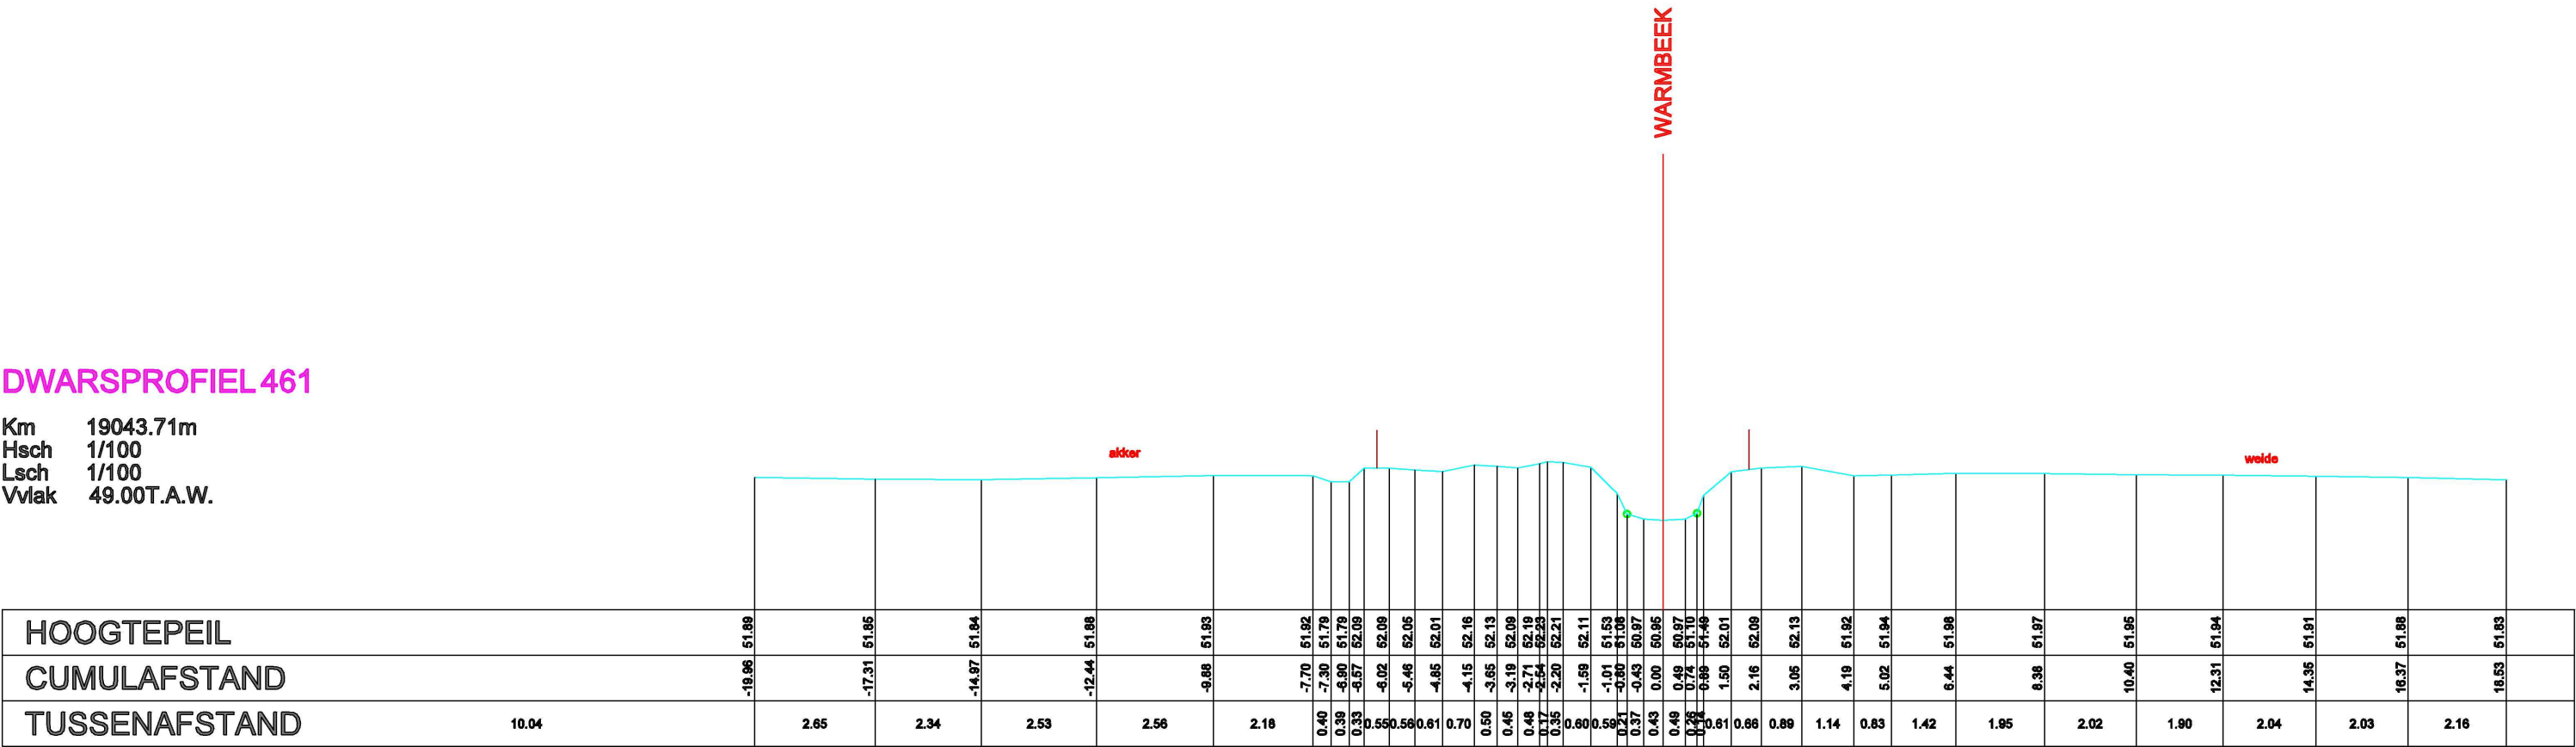

Datum opmeting: 03/05/2004, Warmbeek