


DWARSPROFIEL 463

Km 19133.29m
Hsch 1/100
Lsch 1/100
Vvlak 50.00T.A.W.

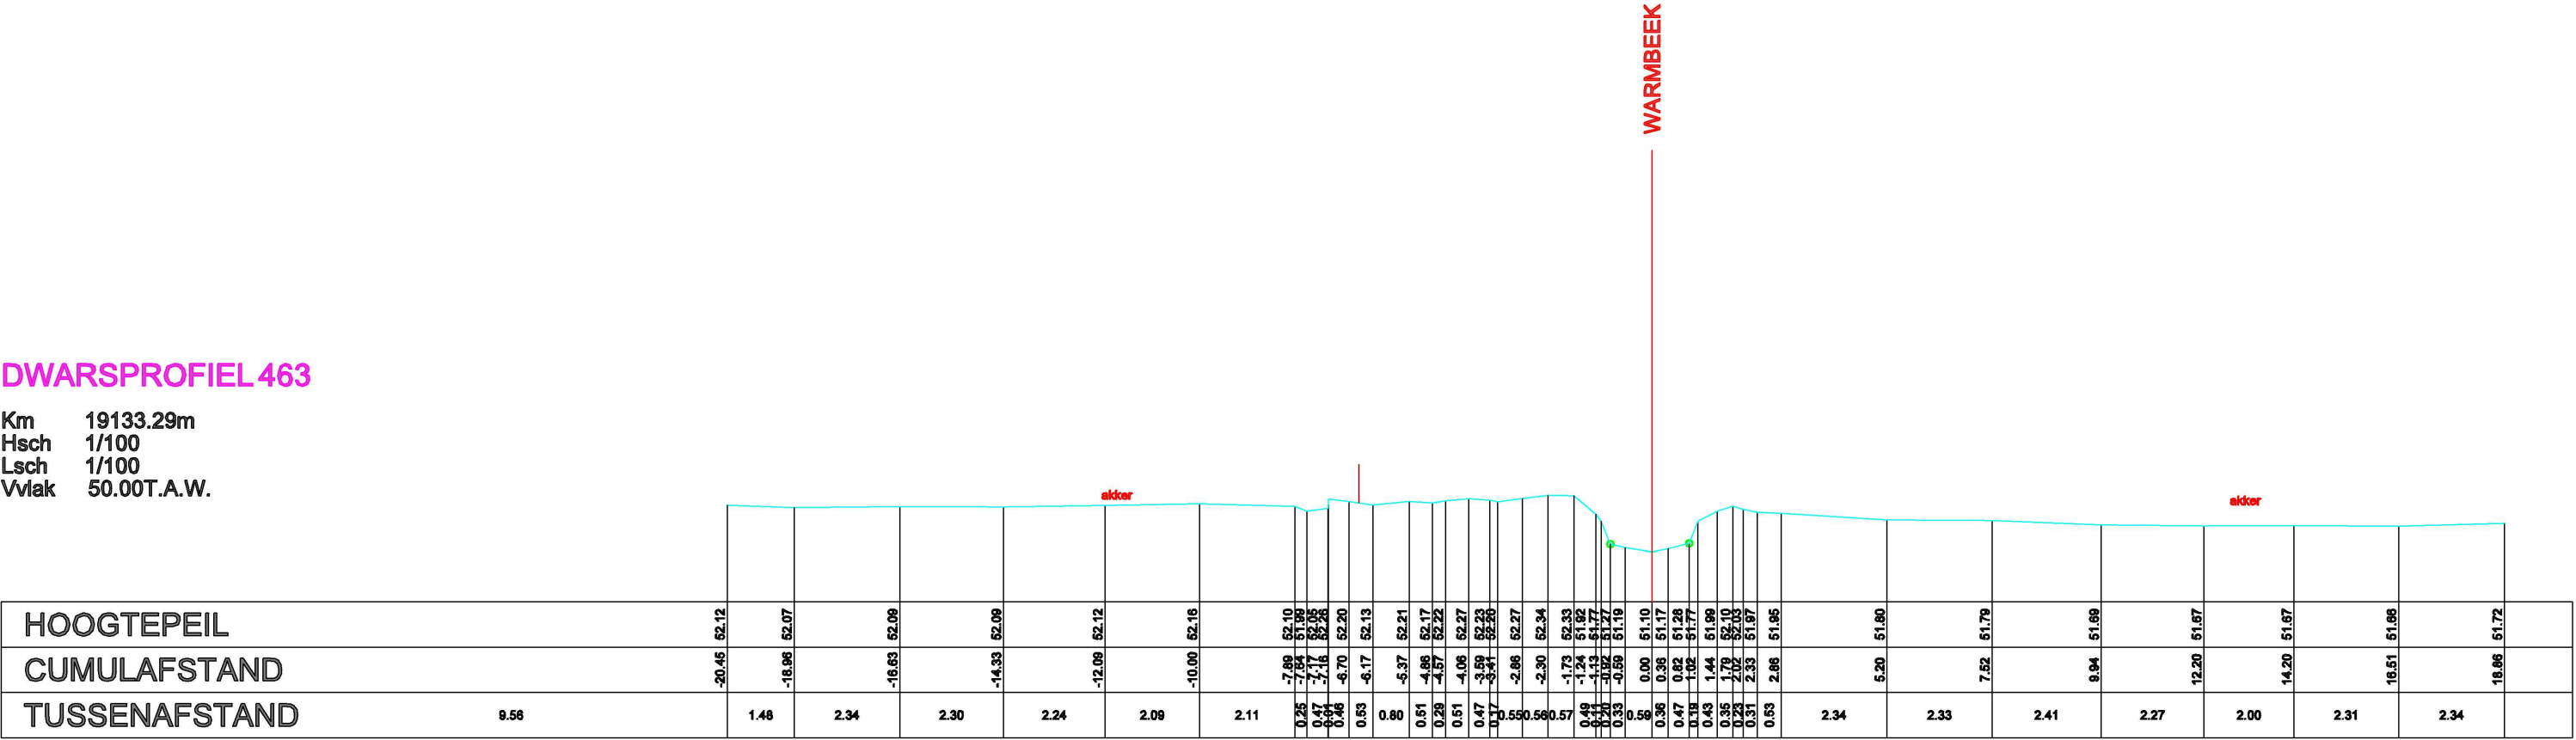

Datum opmeting: 03/05/2004, Warmbeek