


DWARSPROFIEL 465

Km	19189.81m
Hsch	1/100
Lsch	1/100
Vvlak	50.00T.A.W

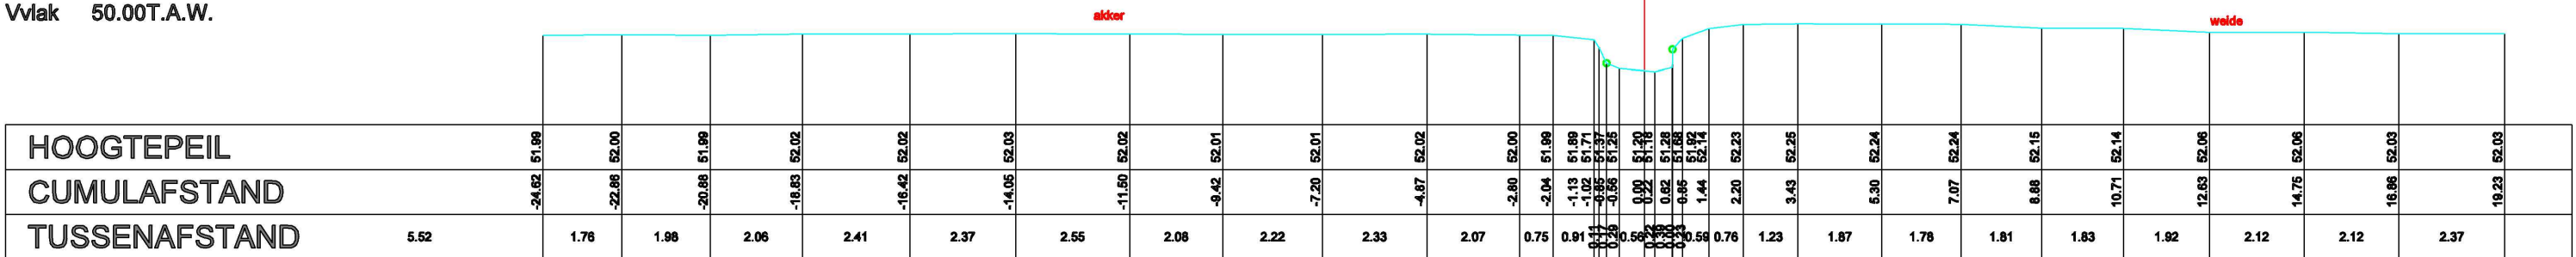

Datum opmeting: 03/05/2004, Warmbeek