


DWARSPROFIEL 476

Km 19646.81m
Hsch 1/100
Lsch 1/100
Vvlak 50.00T.A.W.

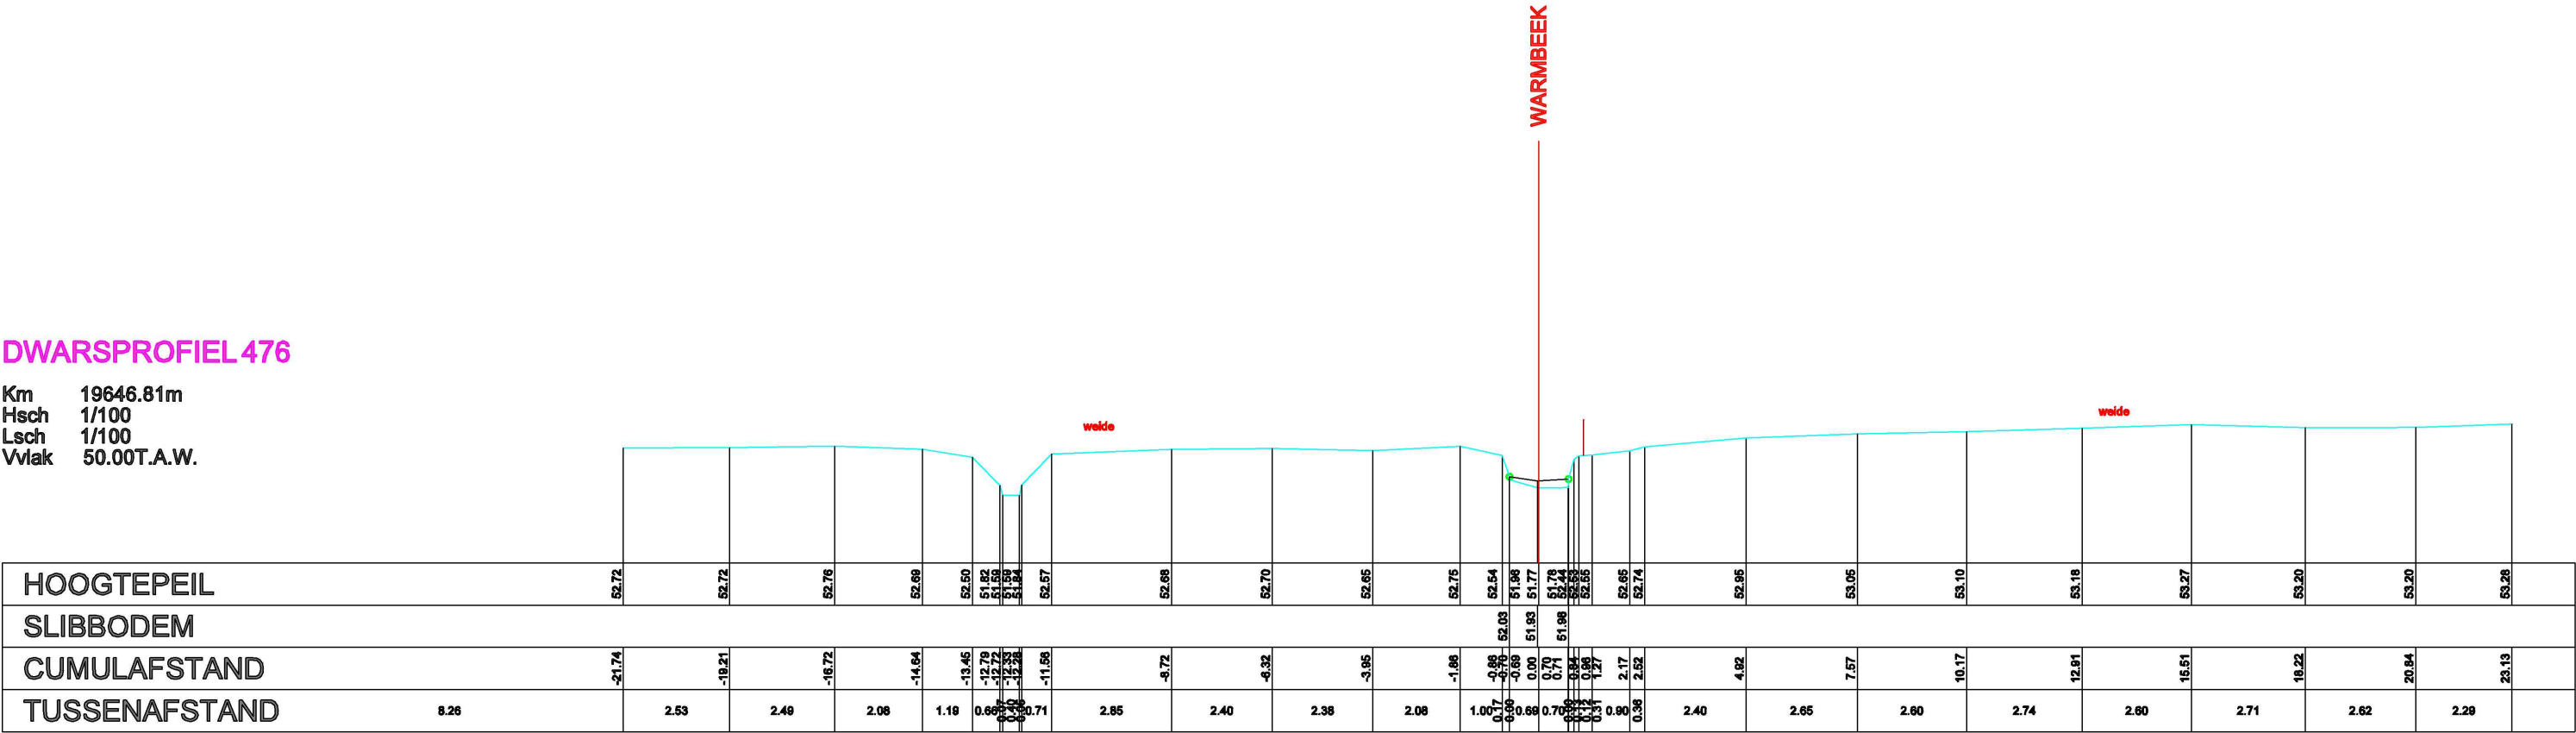

Datum opmeting: 03/05/2004, Warmbeek