


DWARSPROFIEL 480

Km 19805.07m
Hsch 1/100
Lsch 1/100
Vvlak 51.00T.A.W

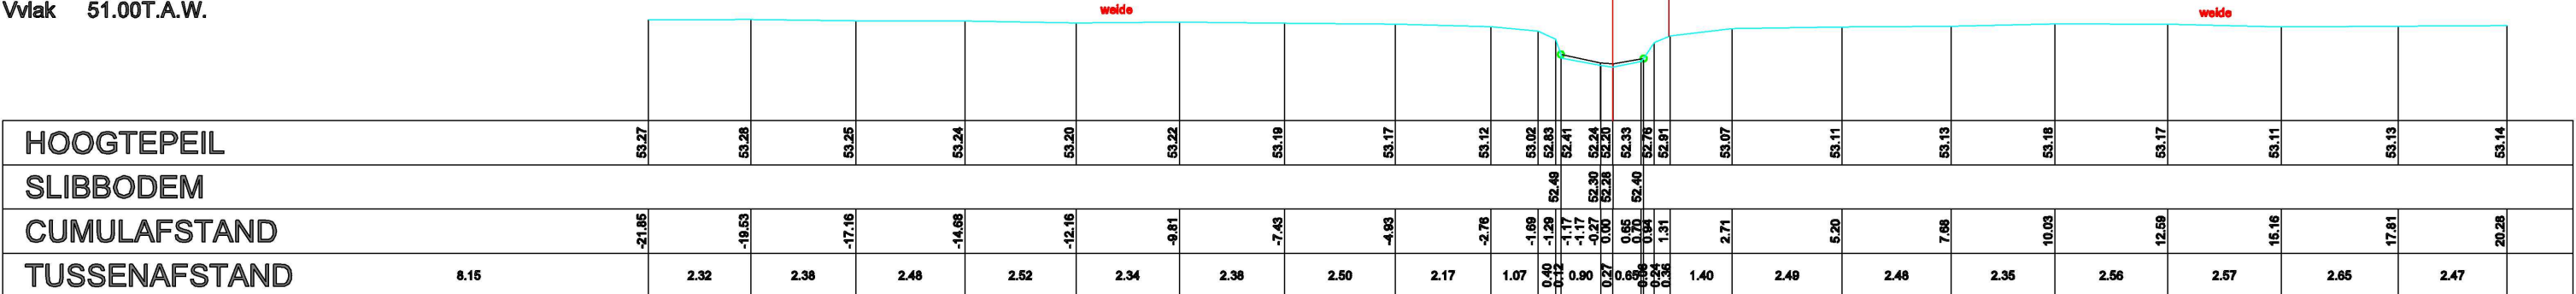

Datum opmeting: 03/05/2004, Warmbeek