


DWARSPROFIEL 482

Km 19894.74m
Hsch 1/100
Lsch 1/100
Vlak 51.00T.A.W.

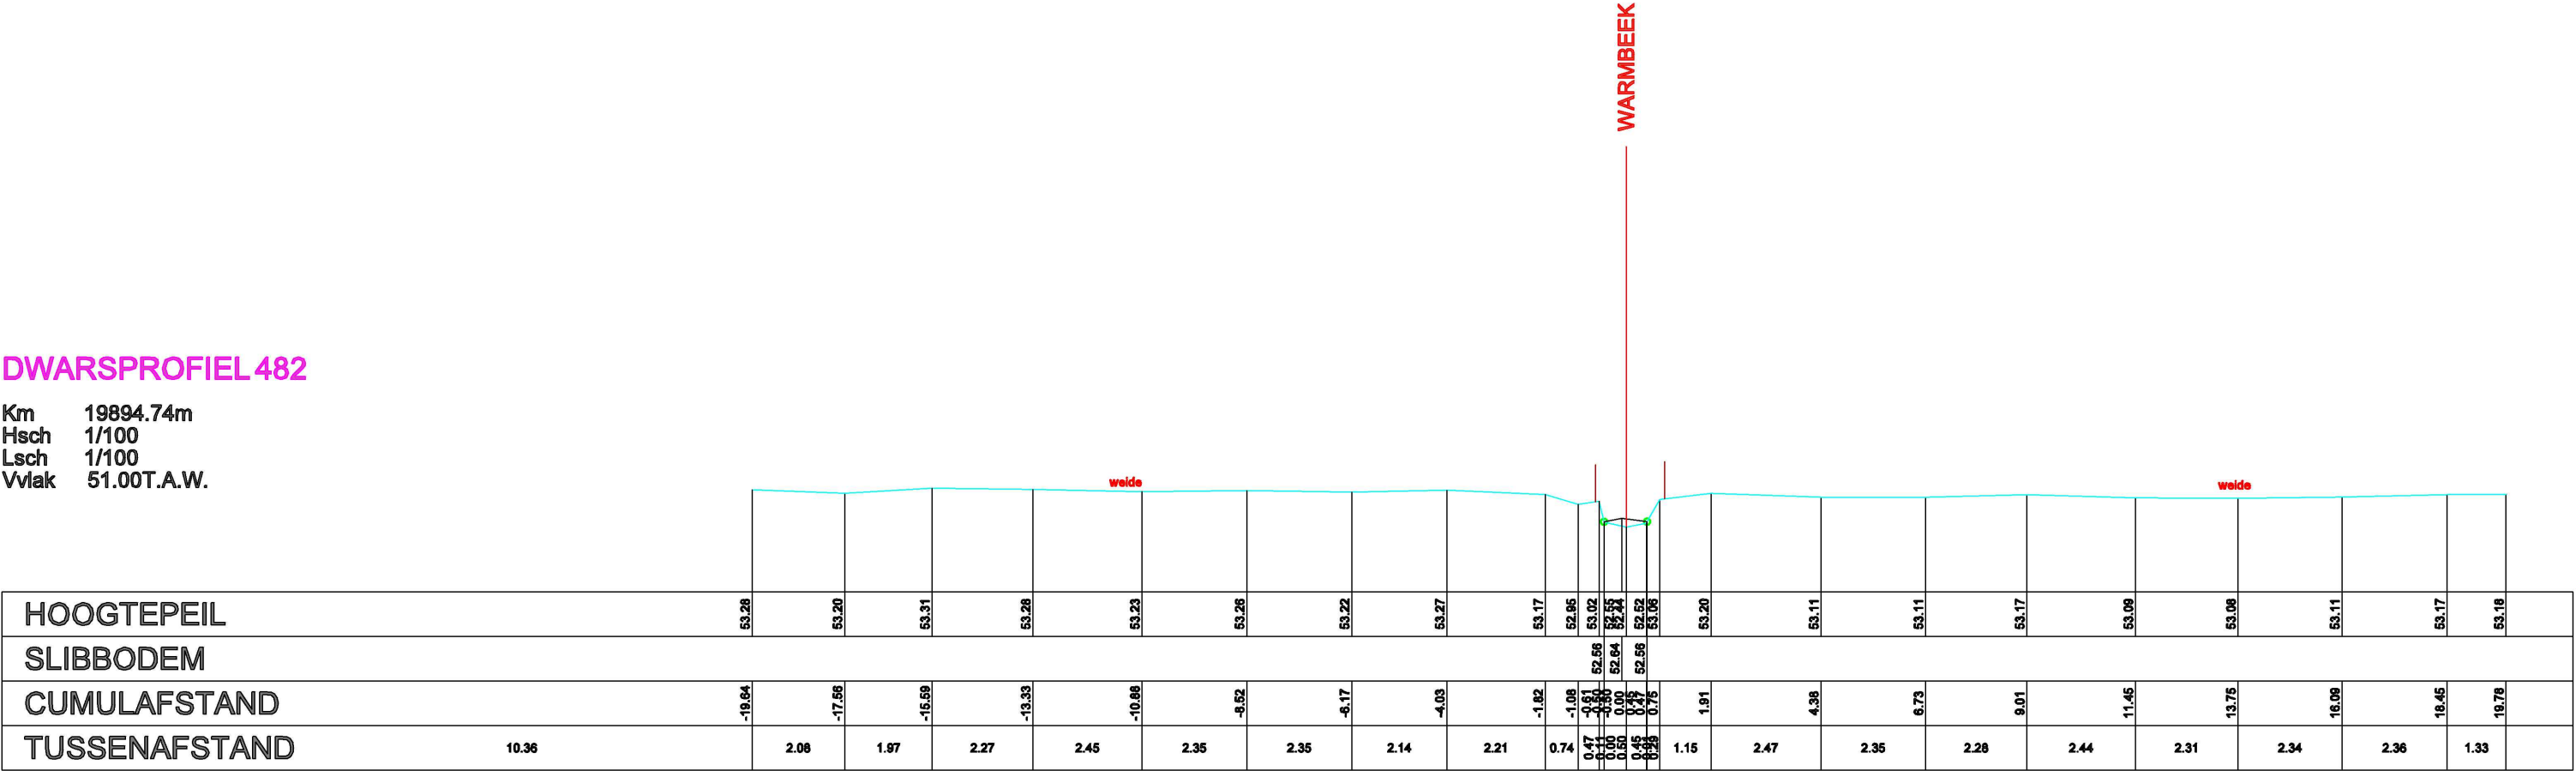

Datum opmeting: 03/05/2004, Warmbeek