


DWARSPROFIEL 483

Km	19934.37m
Hsch	1/100
Lsch	1/100
Vvlak	51.00T.A.W.

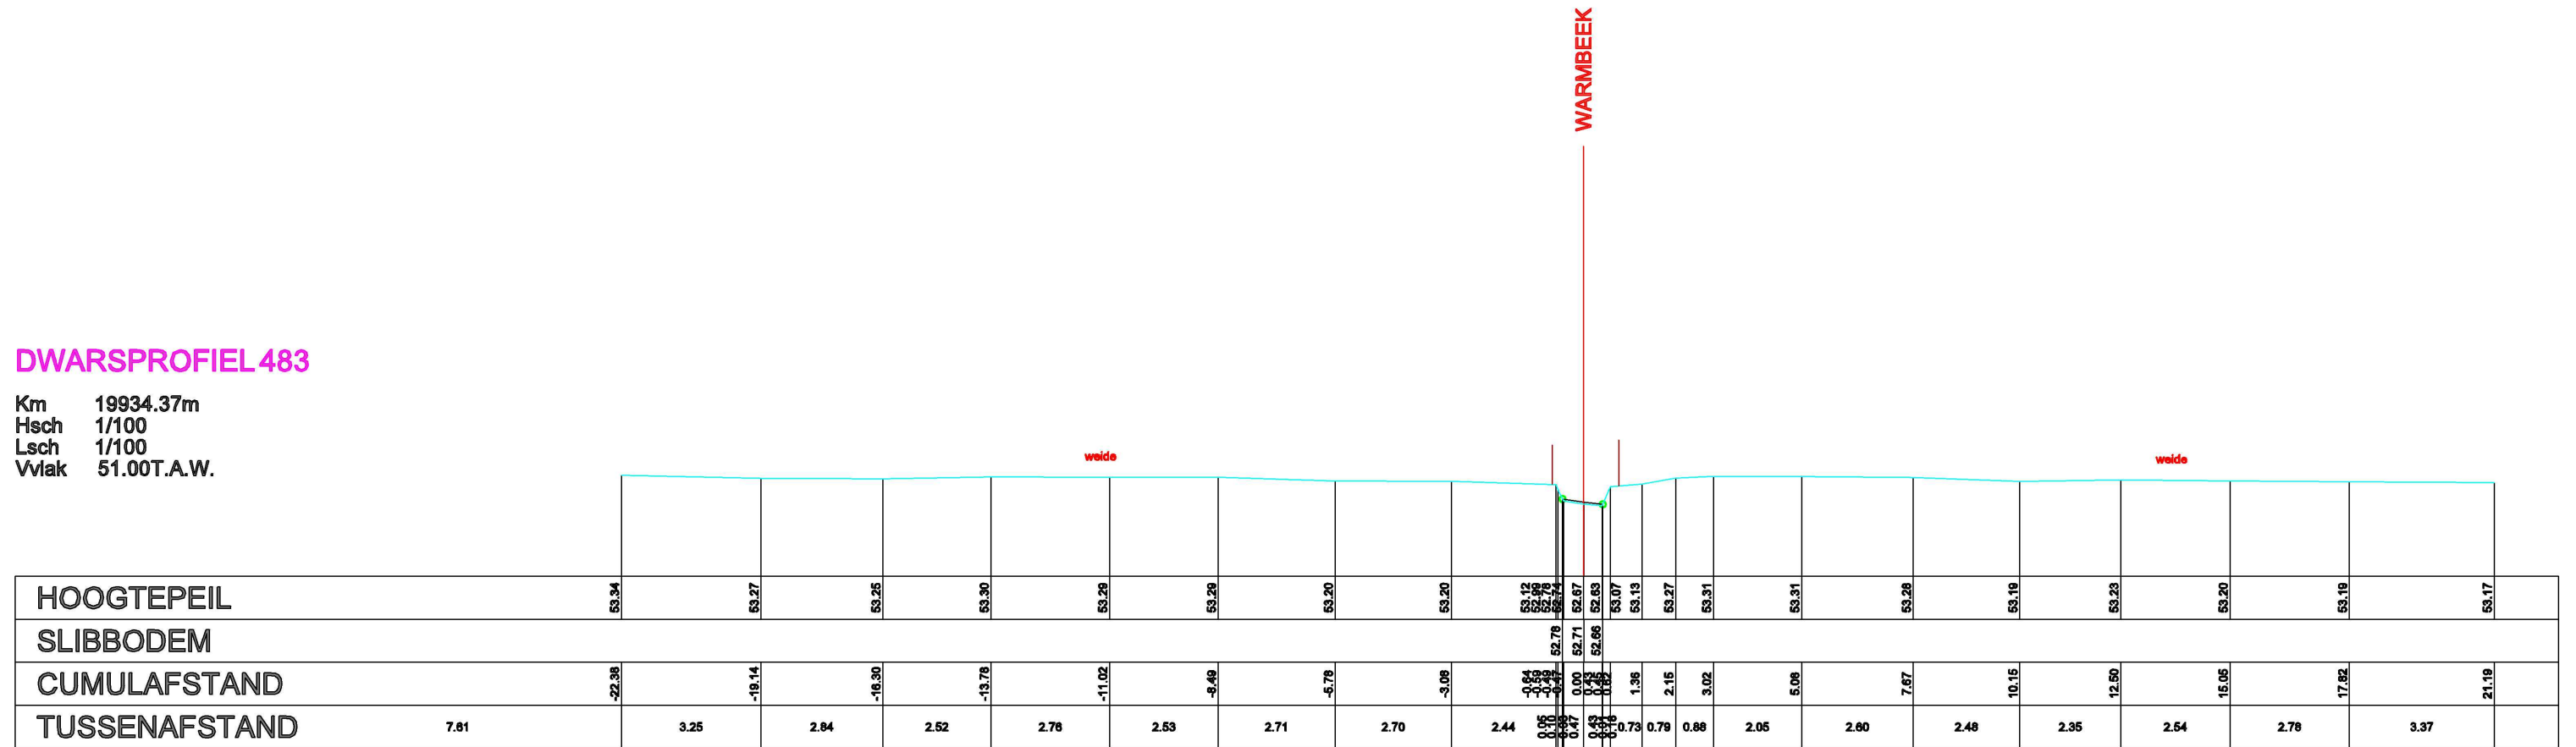

Datum opmeting: 03/05/2004, Warmbeek