


DWARSPROFIEL 484

Km 19979.46m
Hsch 1/100
Lsch 1/100
Vvlak 51.00T.A.W.

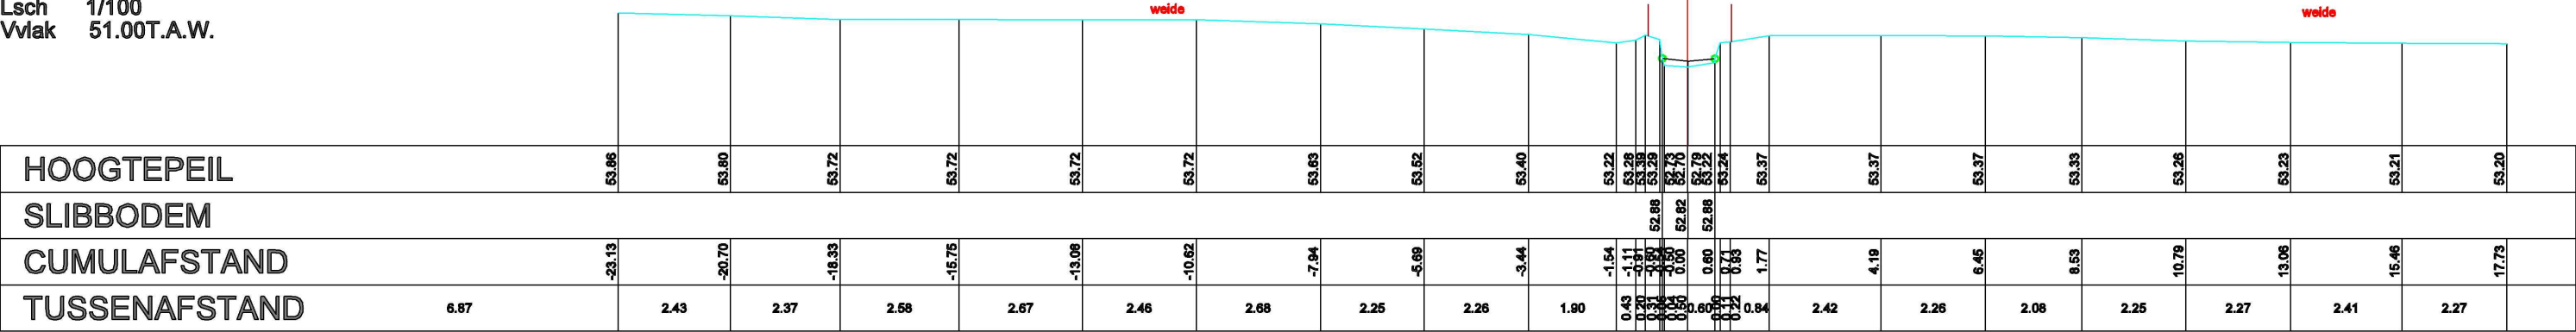

Datum opmeting: 03/05/2004, Warmbeek