


DWARSPROFIEL 492

Km	20222.80m
Hsch	1/100
Lsch	1/100
Vvlak	52.00T.A.W.

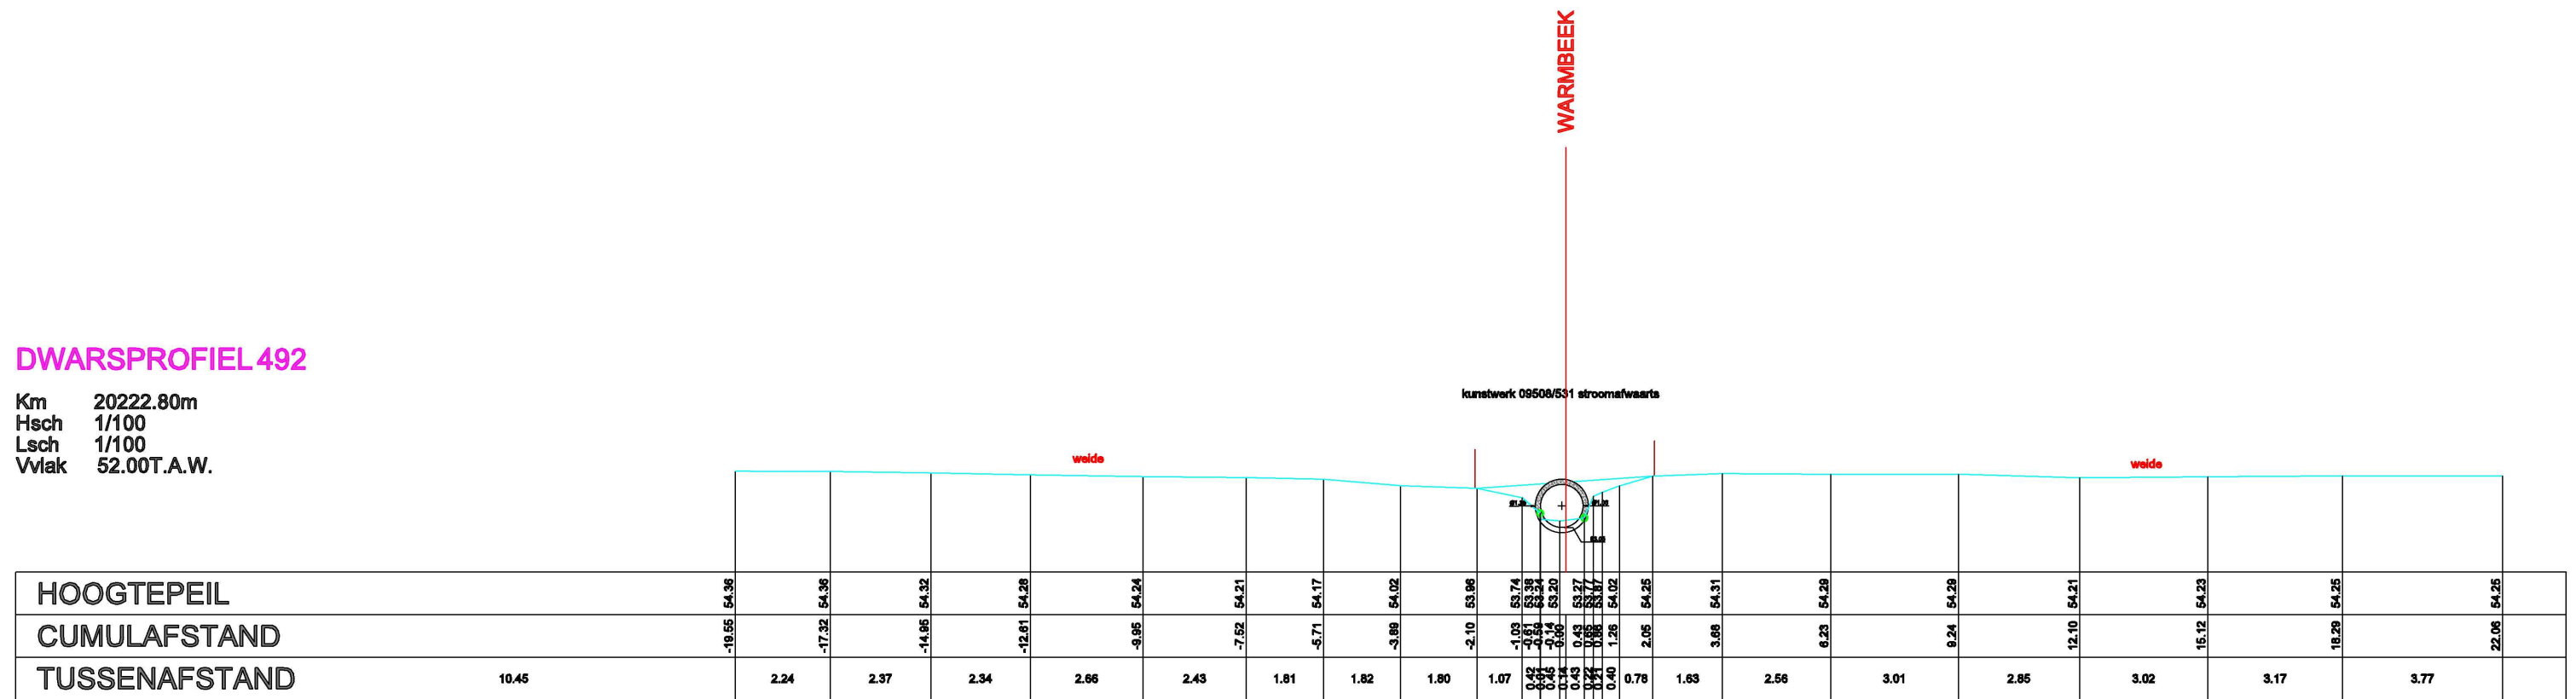

Datum opmeting: 03/05/2004, Warmbeek