


DWARSPROFIEL 494

Km	20244.20m
Hsch	1/100
Lsch	1/100
Vvlak	52.00T.A.W.

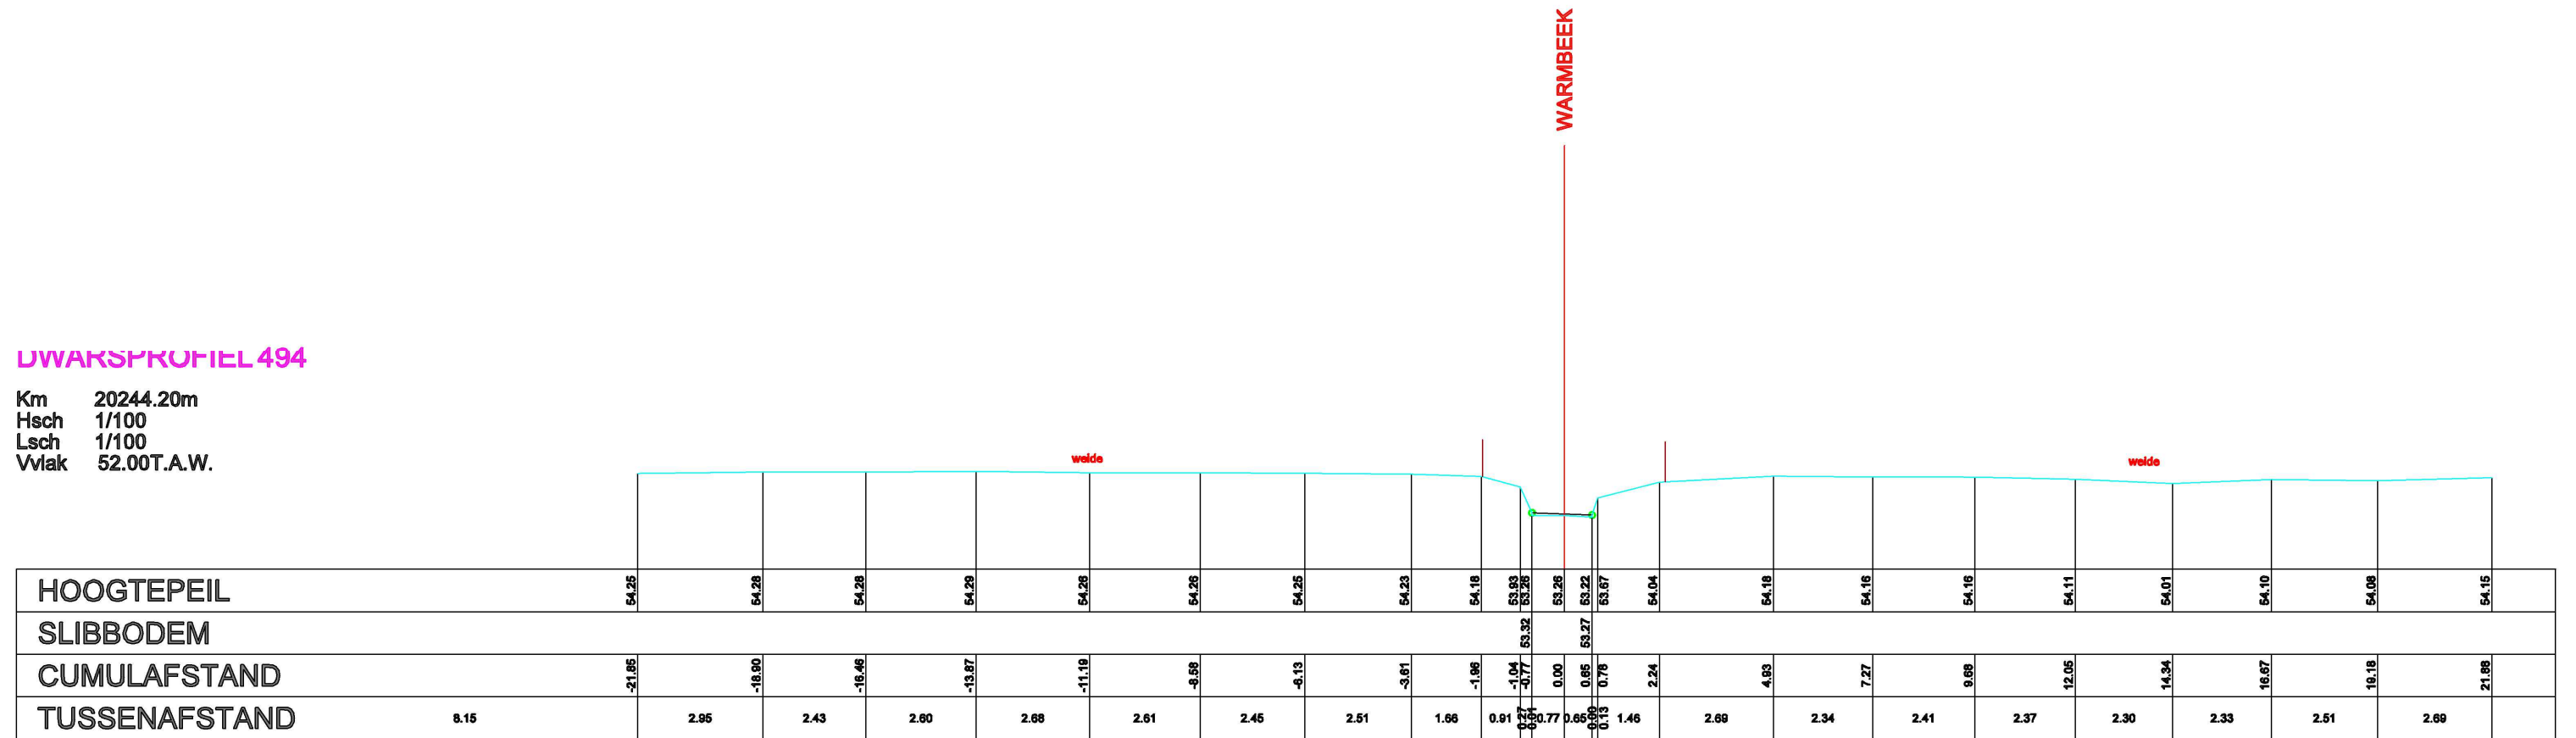

Datum opmeting: 03/05/2004, Warmbeek