


DWARSPROFIEL 495

Km	20253.06m
Hsch	1/100
Lsch	1/100
Vvlak	52.00T.A.W.

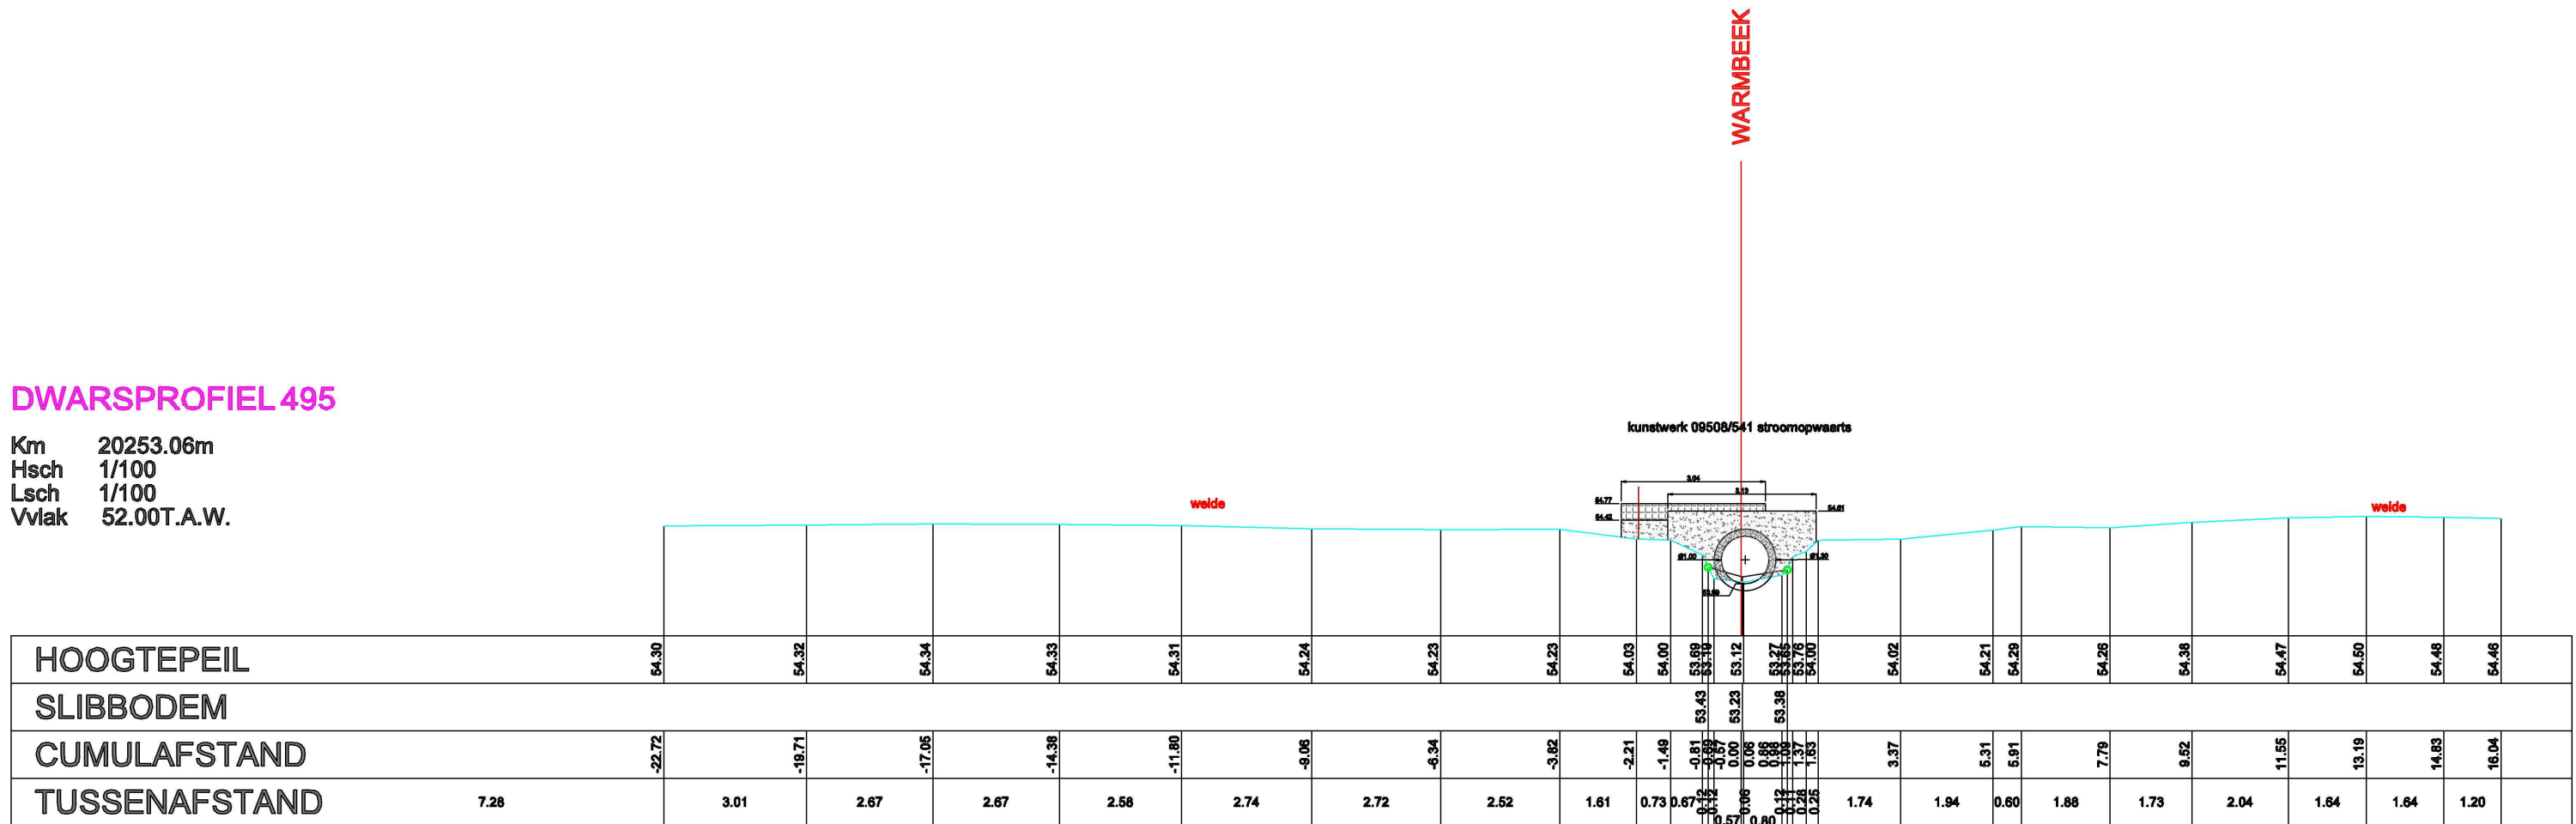

Datum opmeting: 03/05/2004, Warmbeek