


DWARSPROFIEL 500

Km 20512.01m  
Hsch 1/100  
Lsch 1/100  
Vvlak 52.00T.A.W.

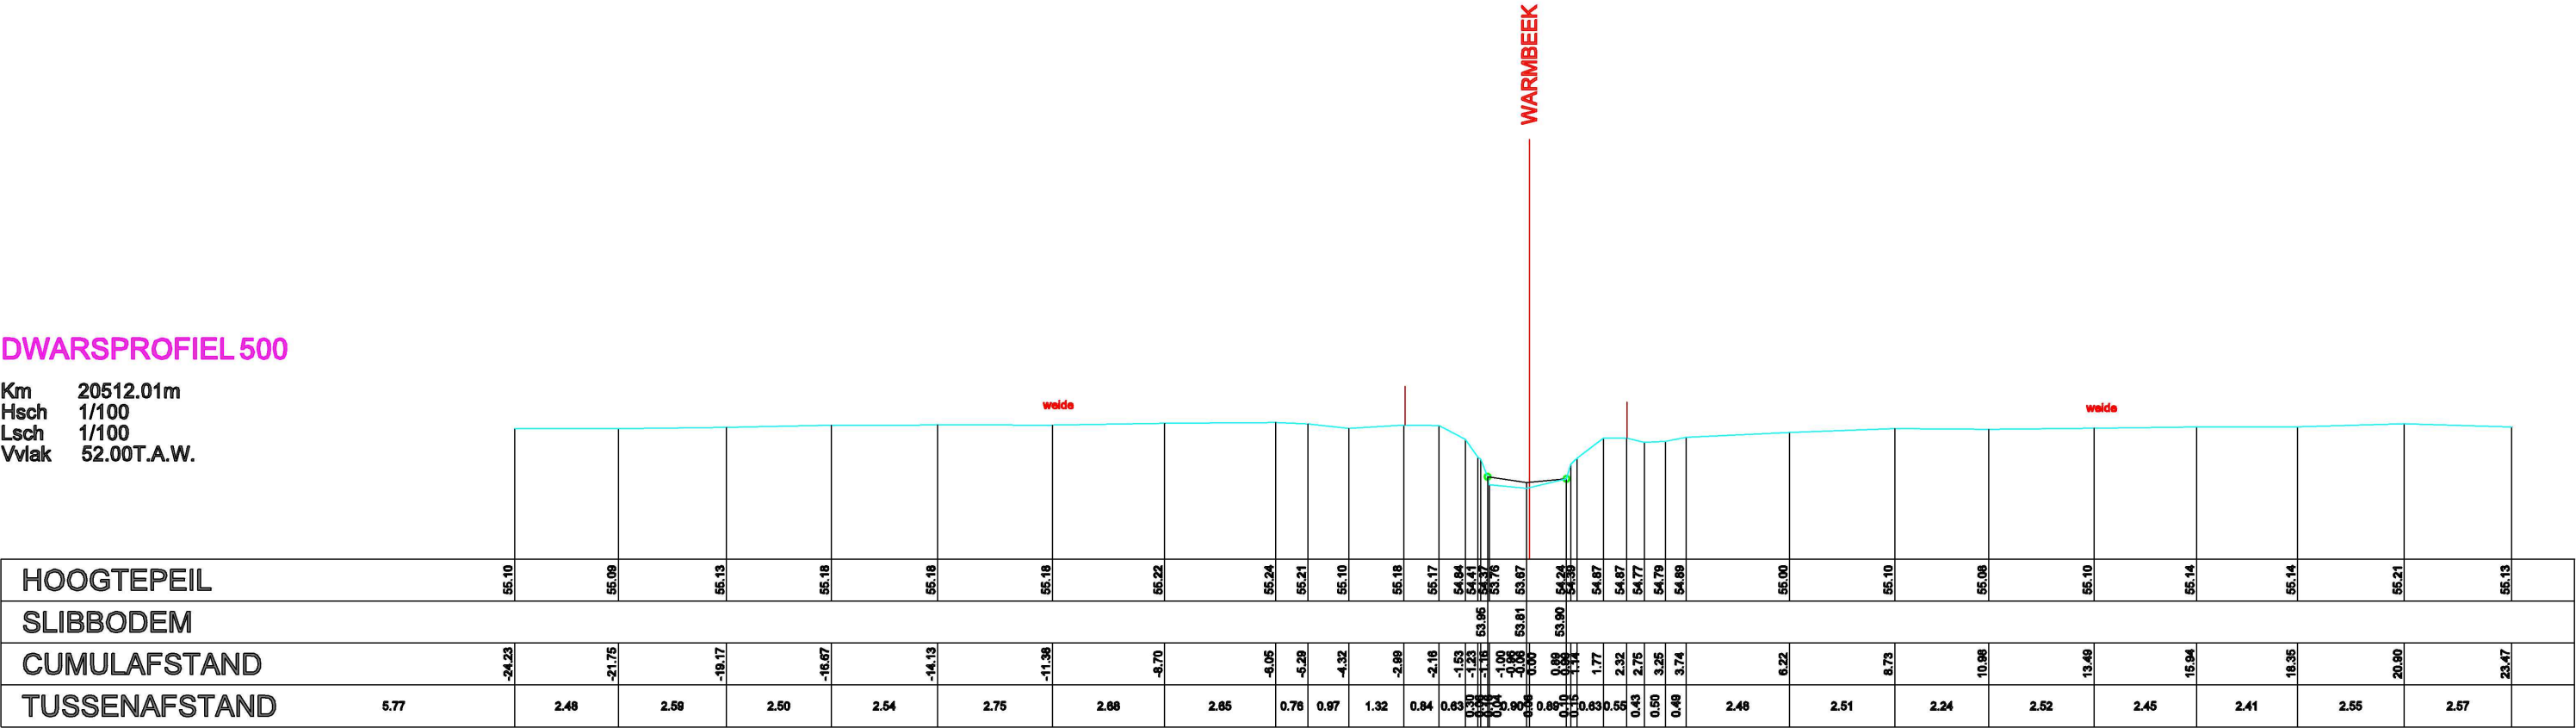

Datum opmeting: 03/05/2004, Warmbeek