


DWARSPROFIEL 501

Km 20558.65m
Hsch 1/100
Lsch 1/100
Vvlak 52.00T.A.W.

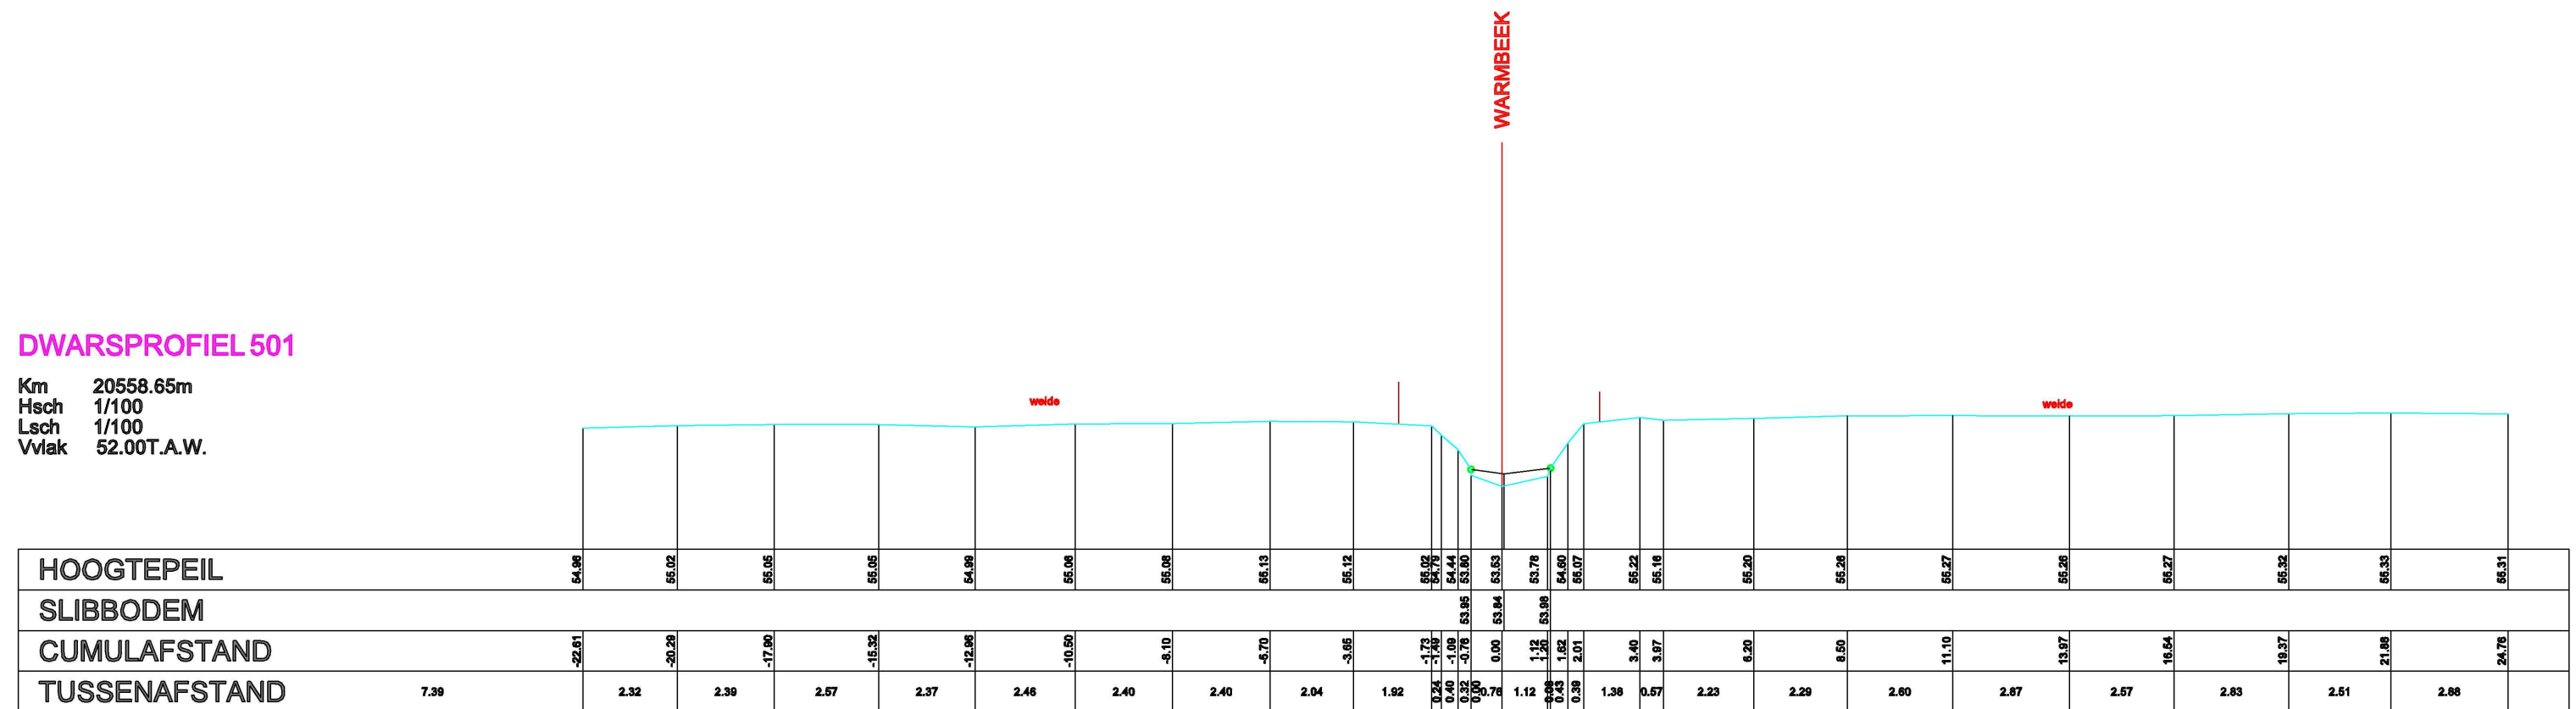

Datum opmeting: 03/05/2004, Warmbeek