


DWARSPROFIEL 502

Km	20610.64m
Hsch	1/100
Lsch	1/100
Vvlak	52.00T.A.W.

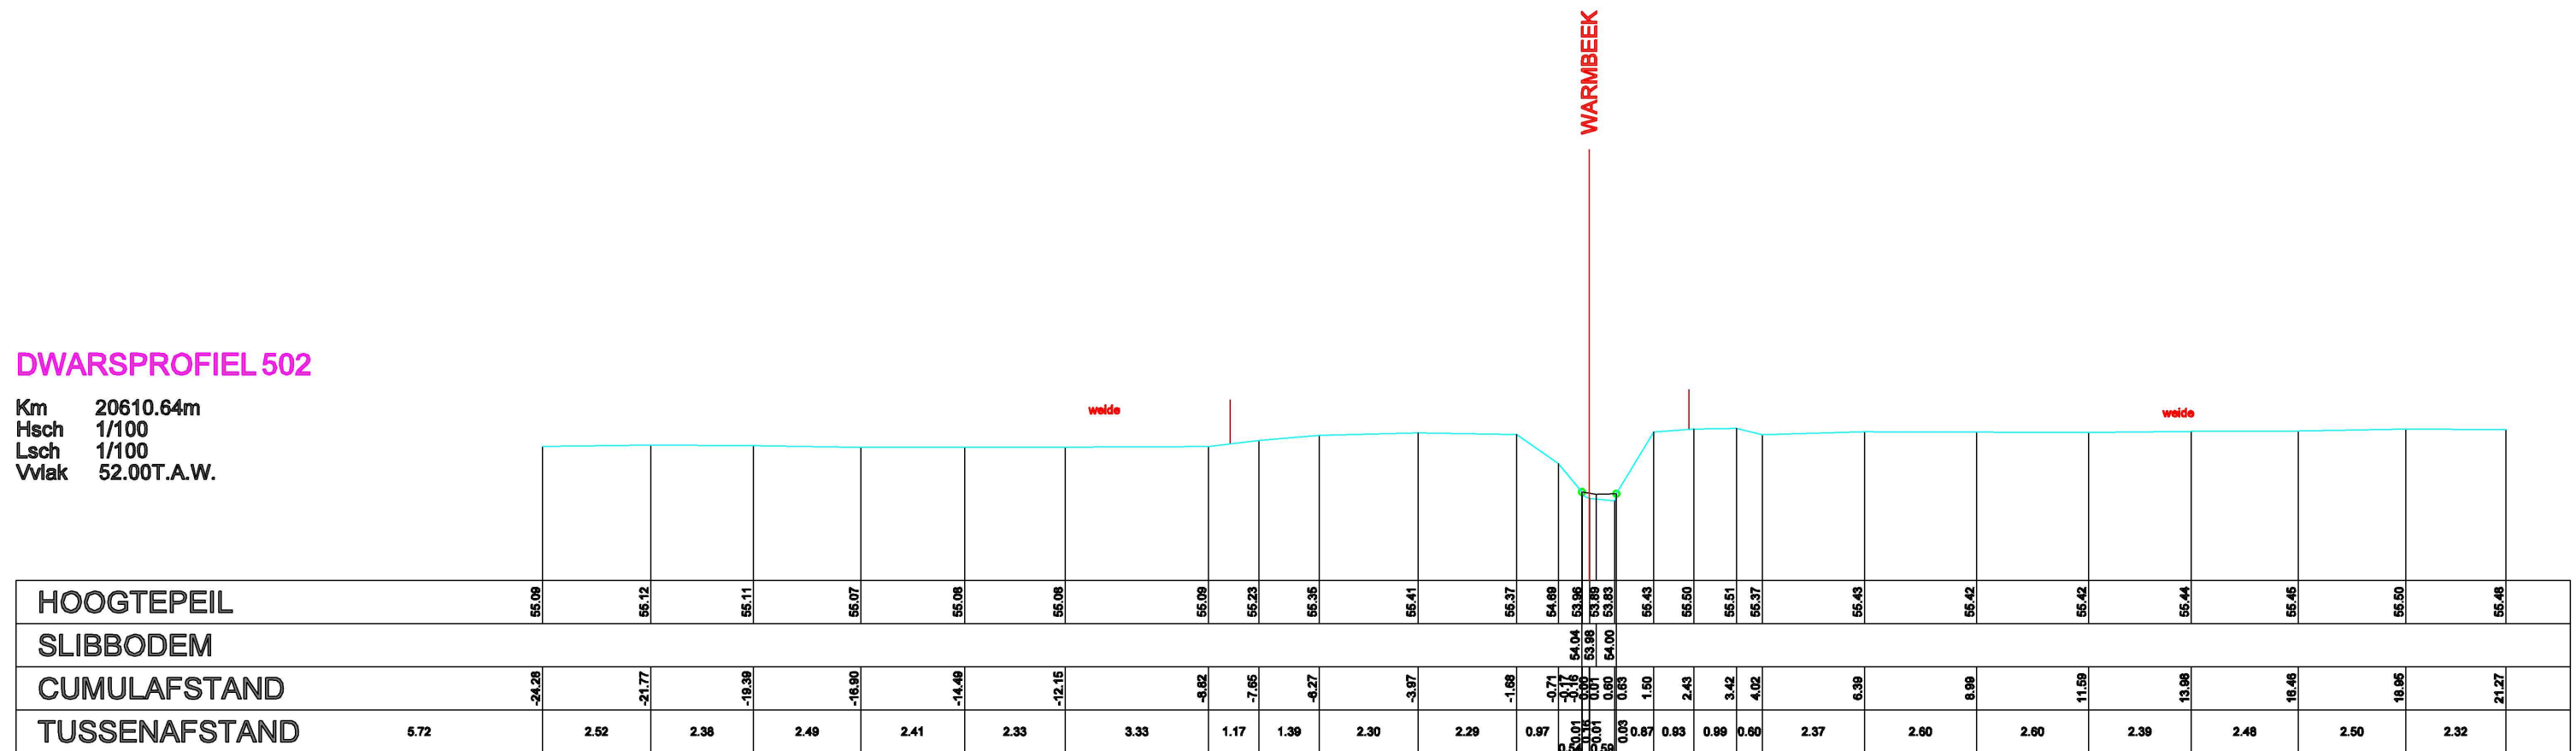

Datum opmeting: 03/05/2004, Warmbeek