


DWARSPROFIEL 504

Km 20642.30m
Hsch 1/100
Lsch 1/100
Vvlak 52.00T.A.W.

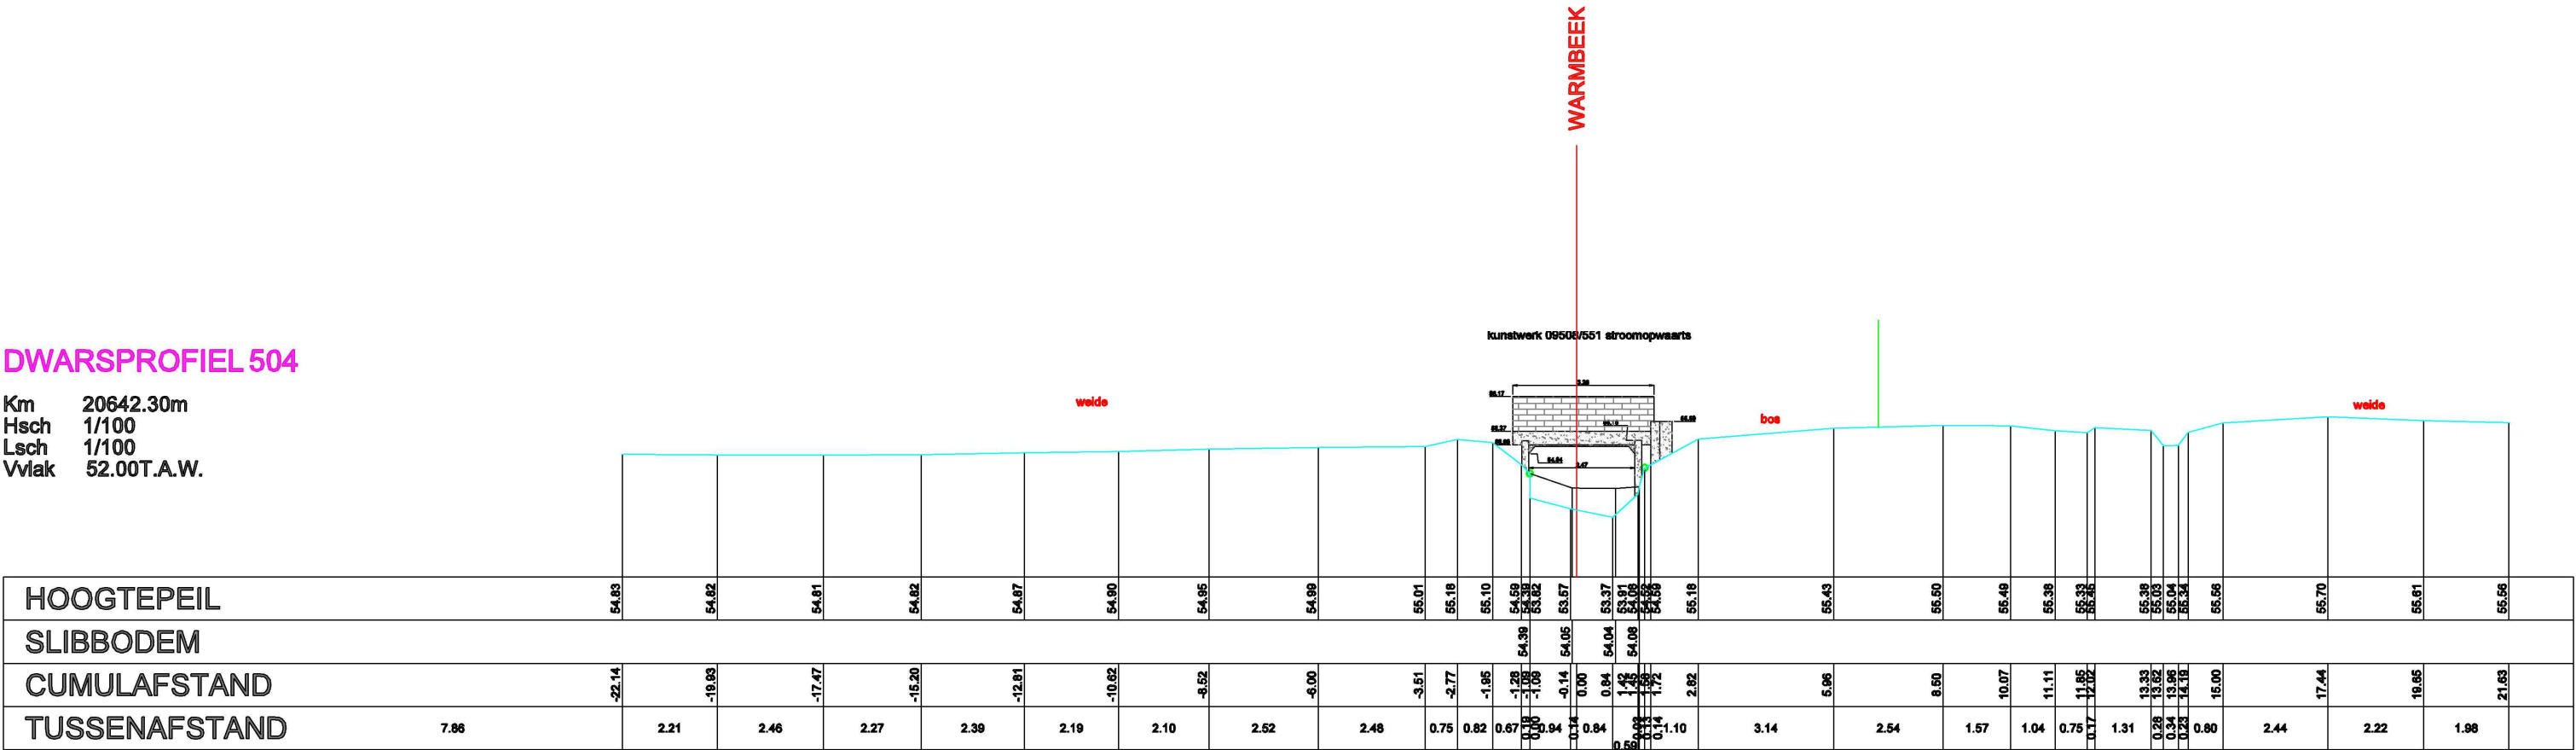

Datum opmeting: 03/05/2004, Warmbeek