


DWARSPROFIEL 505

Km 20692.18m
Hsch 1/100
Lsch 1/100
Vviak 53.00T.A.W.

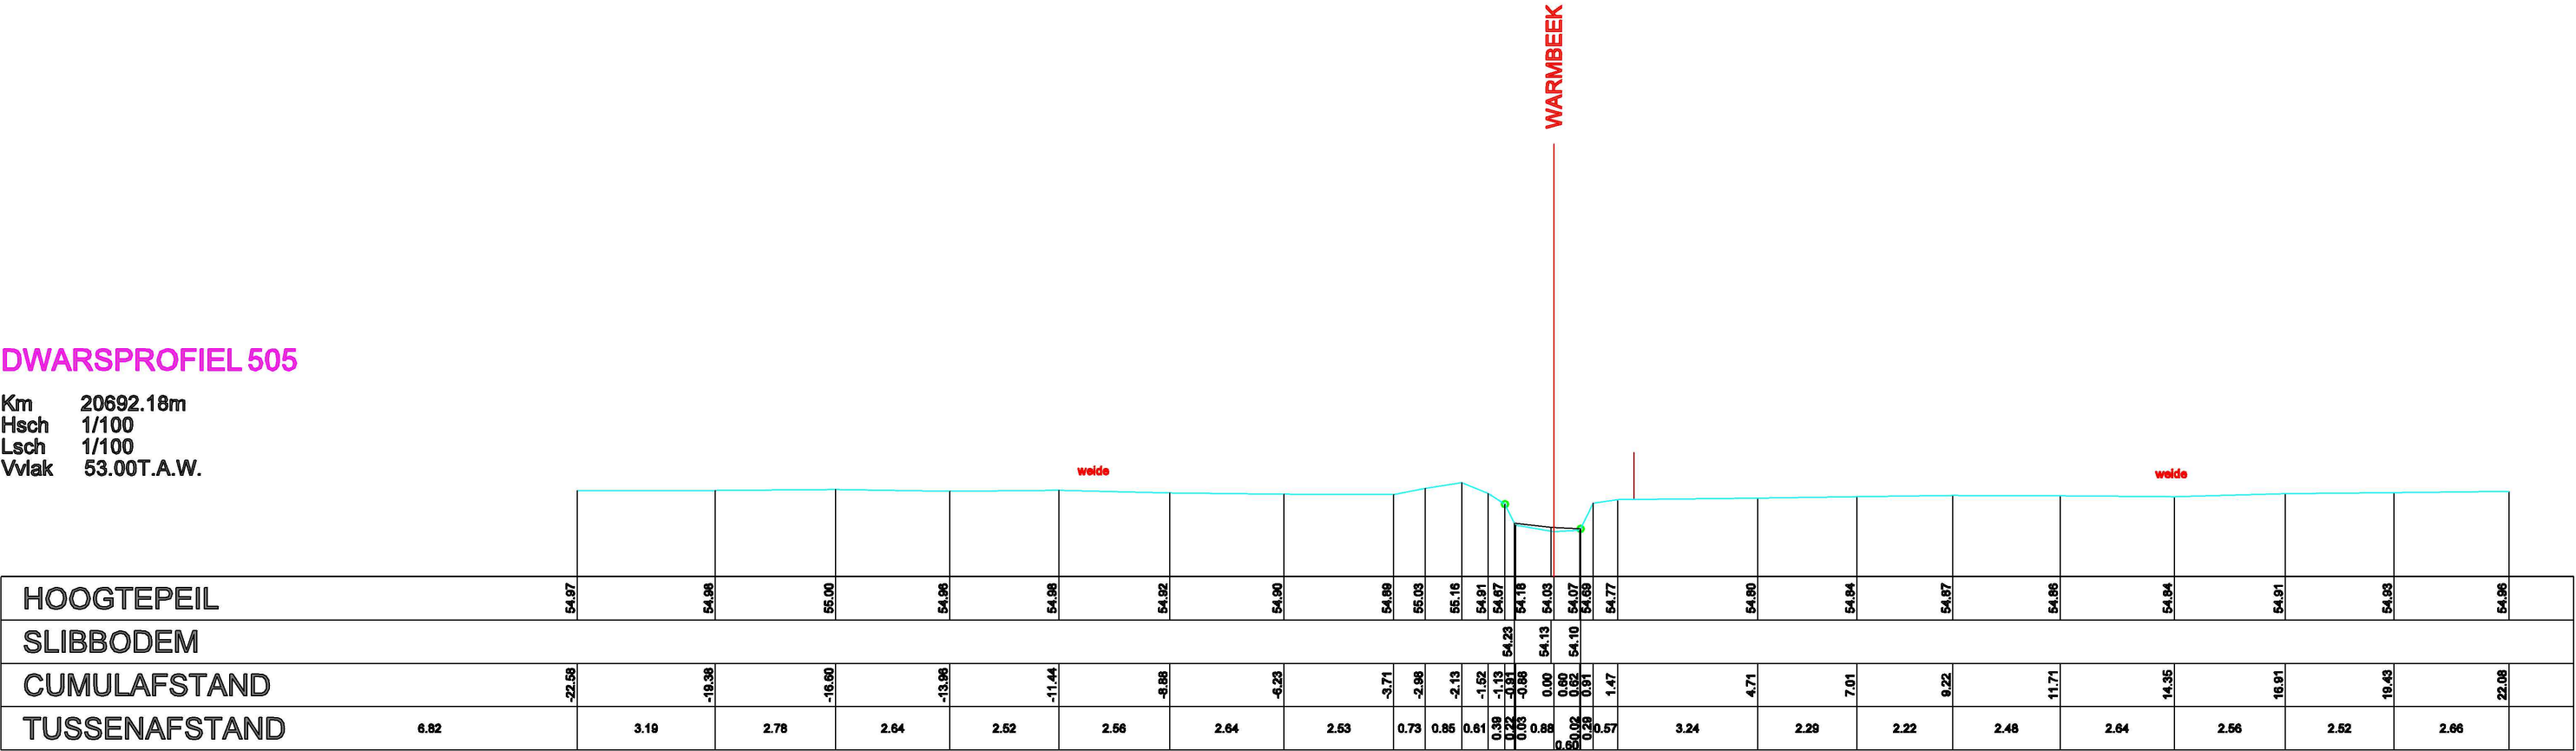

Datum opmeting: 03/05/2004, Warmbeek