


DWARSPROFIEL 8

Km 312.73m
Hsch 1/100
Lsch 1/100
Vvlak 26.00T.A.W.

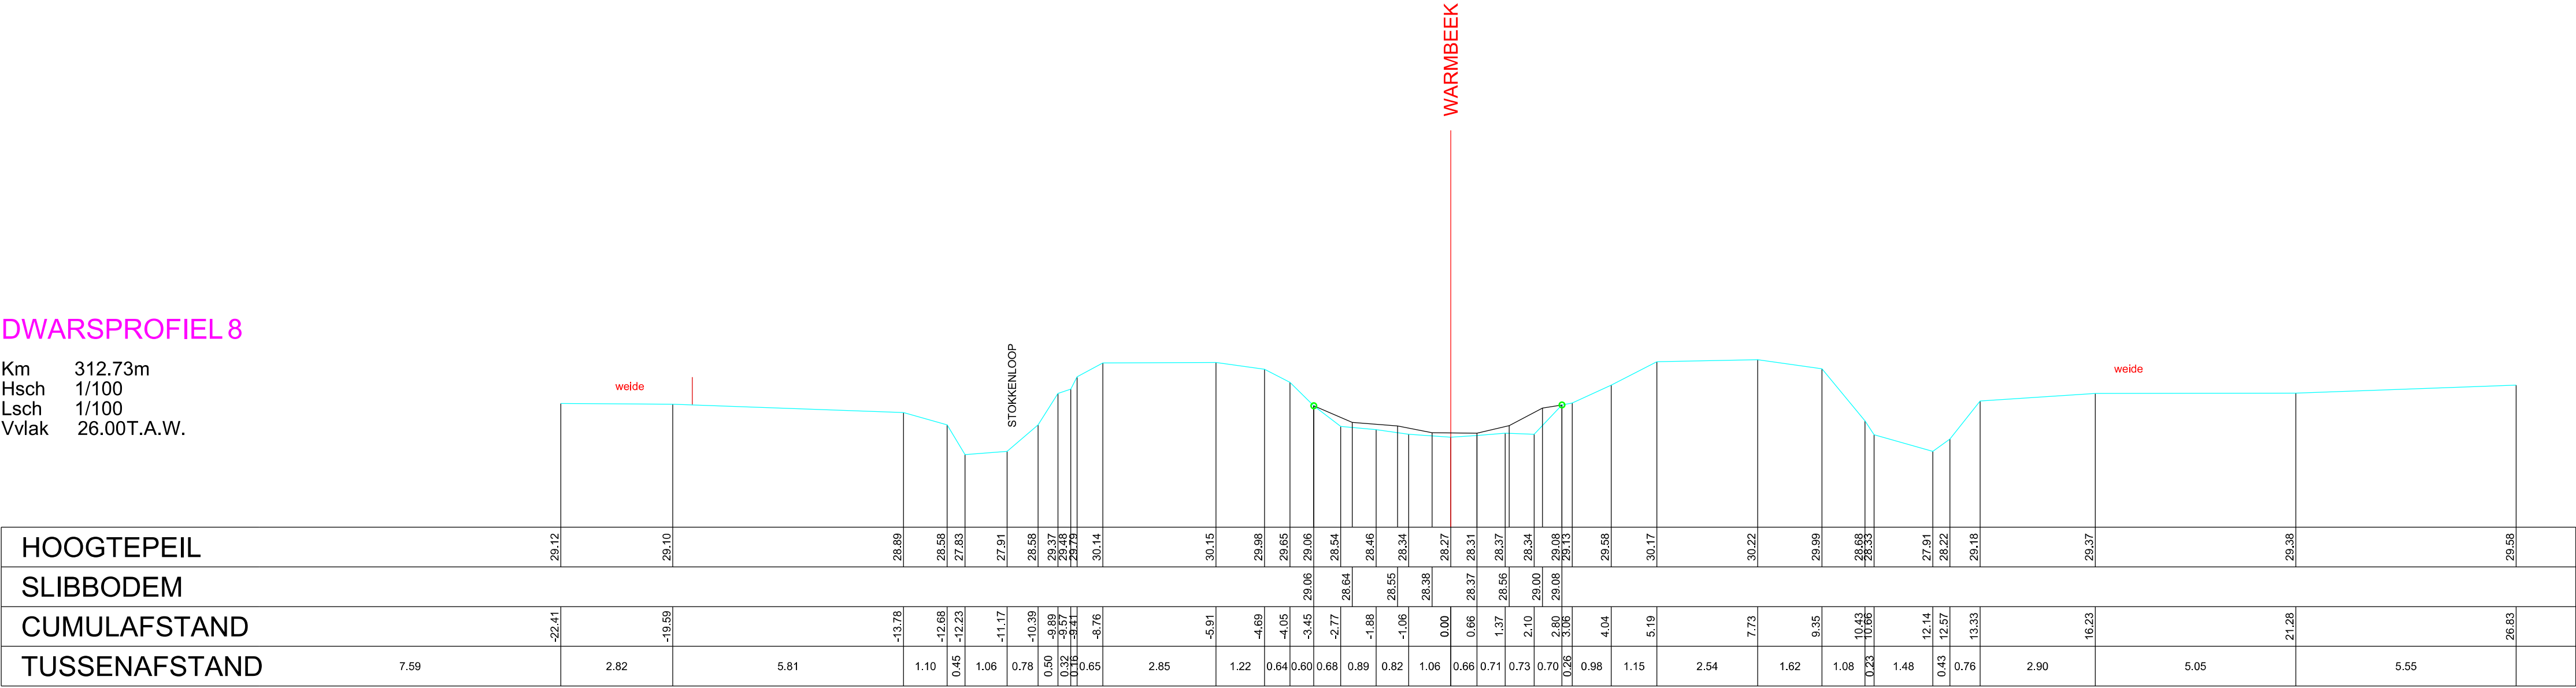

HOOGTEPEIL	29.12	29.10	28.89	28.58	27.83	27.91	28.58	29.37	29.48	29.79	30.14	30.15	29.98	29.65	29.06	28.54	28.46	28.34	28.27	28.31	28.37	28.34	29.08	29.13	29.58	30.17	30.22	29.99	28.68	28.33	27.91	28.22	29.18	29.37	29.38	29.58
SLIBBODEM															29.06	28.64		28.55	28.38		28.37	28.56	29.00	29.08												
CUMULAFSTAND	-22.41	-19.59	-13.78	-12.68	-12.23	-11.17	-10.39	-8.89	-8.57	-8.41	-8.76		-5.91	-4.69	-4.05	-3.45	-2.77	-1.88	-1.06	0.00	0.66	1.37	2.10	2.80	3.08	4.04	5.19	7.73	9.35	10.43	12.14	12.57	13.33	16.23	21.28	26.83
TUSSENAFSTAND	7.59	2.82	5.81	1.10	0.45	1.06	0.78	0.50	0.32	0.16	0.65	2.85	1.22	0.64	0.60	0.68	0.89	0.82	1.06	0.66	0.71	0.73	0.70	0.26	0.98	1.15	2.54	1.62	1.08	0.23	1.48	0.43	0.76	2.90	5.05	5.55